


BLDG. SIZE: 60 x 40 x 10/15

AB1	of 1	–	Anchor Bolt Plan
F1	of 1	–	Foundation Plan
1	of 4	–	Roof Framing Plan
2	of 4	–	Sidewall Framing Elev.
3	of 4	–	Endwall Framing Elev.
4	of 4	–	Rigid Framing Elev.
SH1	of 3	–	Roof Sheeting Plan
SH2	of 3	–	Sidewall Sheeting Elev.
SH3	of 3	–	Endwall Sheeting Elev.



590 US HWY 98
SUITE 3
DAPHNE, AL 36526
LOCAL (251) 379-8042
TOLL FREE (855) 55-VALOR
www.valorsteelbuildings.com

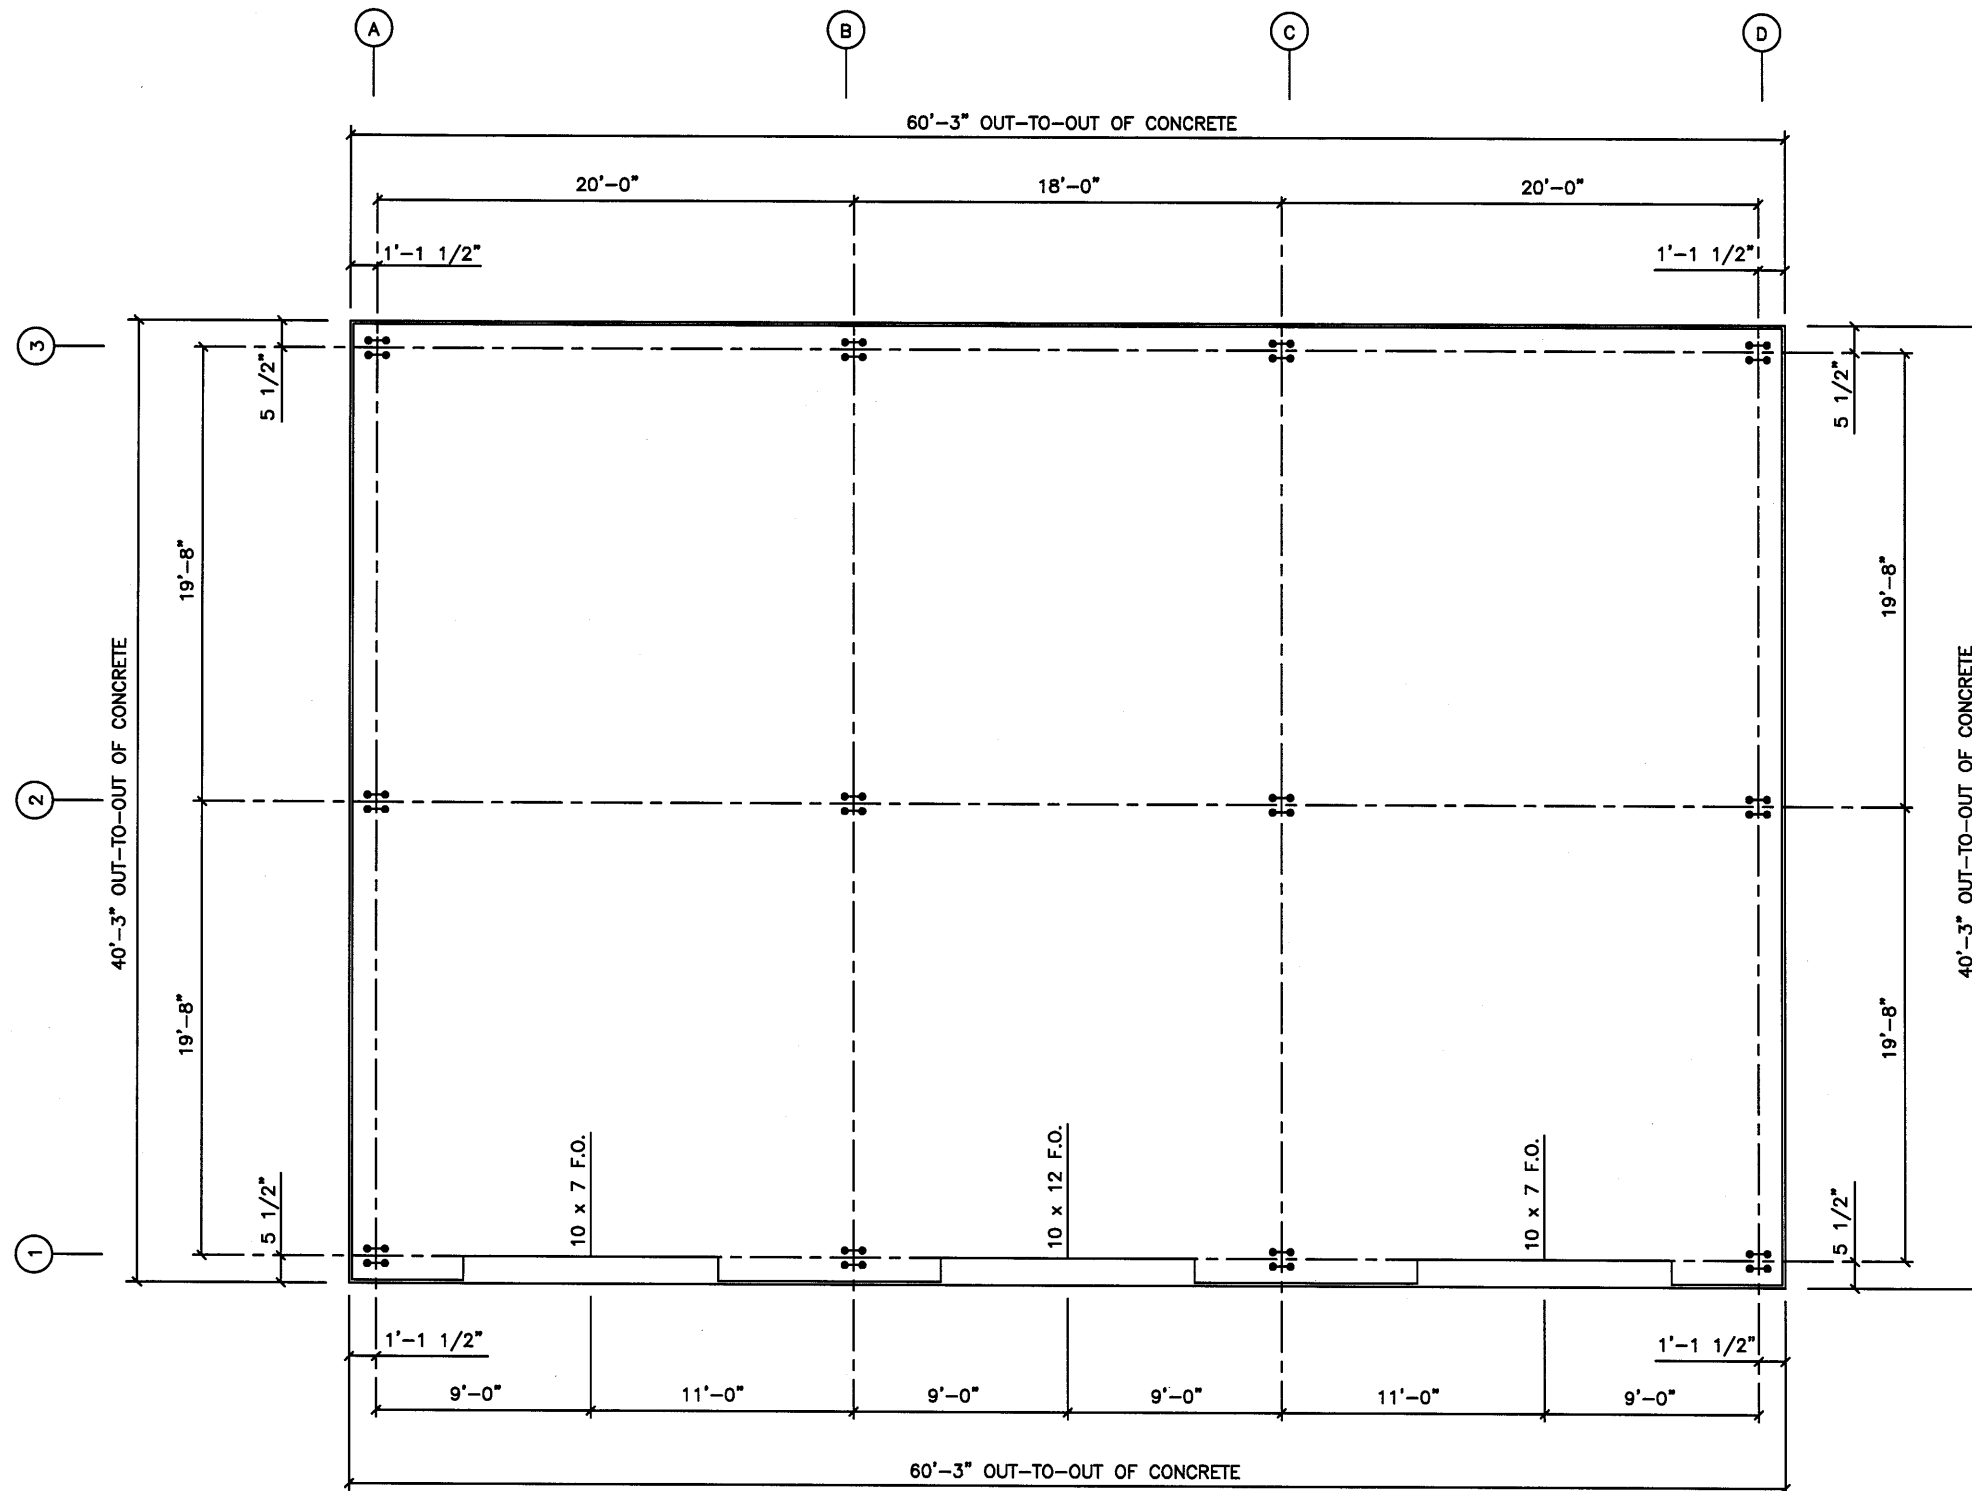


ANCHOR BOLT PLAN
N.T.S.




VALOR STEEL BUILDINGS
590 US HWY 98 - SUITE 3
DAPHNE, AL 36526
LOCAL (251) 379-8042
TOLL FREE (855) 55-VALOR
www.valorsteelbuildings.com

Bldg. Size: 60 x 40 x 10/15

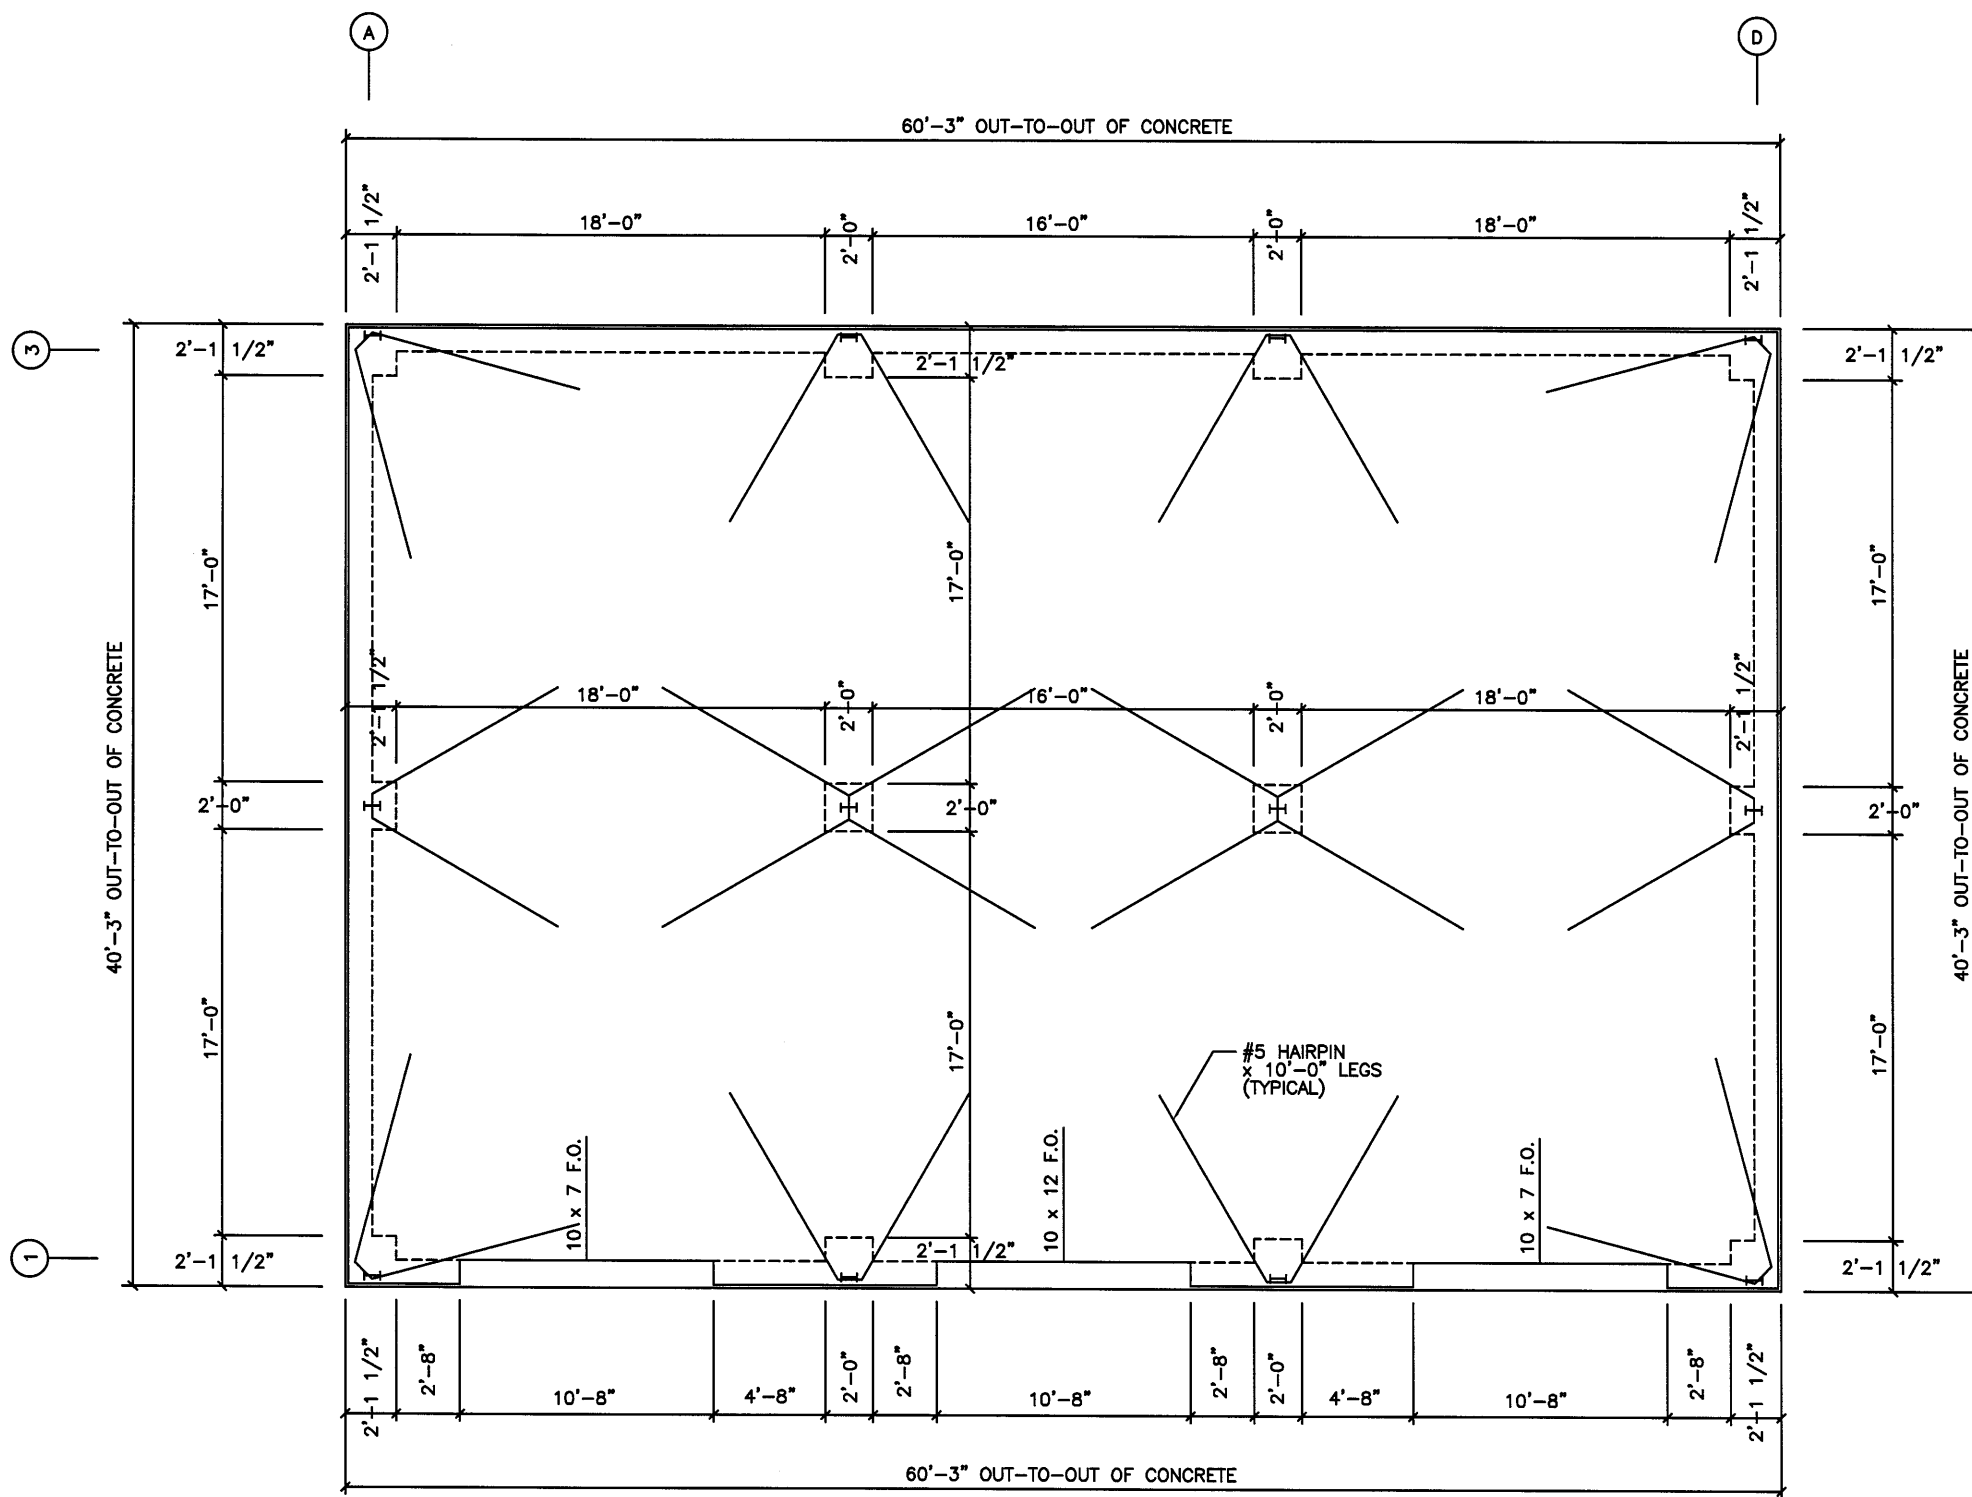


FOUNDATION PLAN
N.T.S.

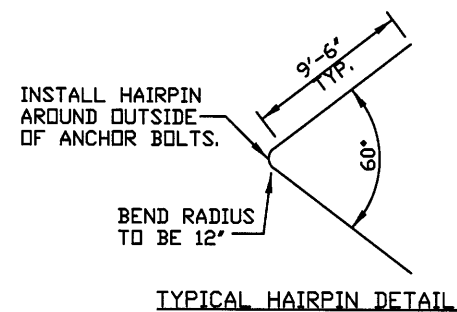



**STEEL
BUILDINGS**

VALOR STEEL BUILDINGS
590 US HWY 98 - SUITE 3
DAPHNE, AL 36526
LOCAL (251) 379-8042
TOLL FREE (855) 55-VALOR
www.valorsteelbuildings.com

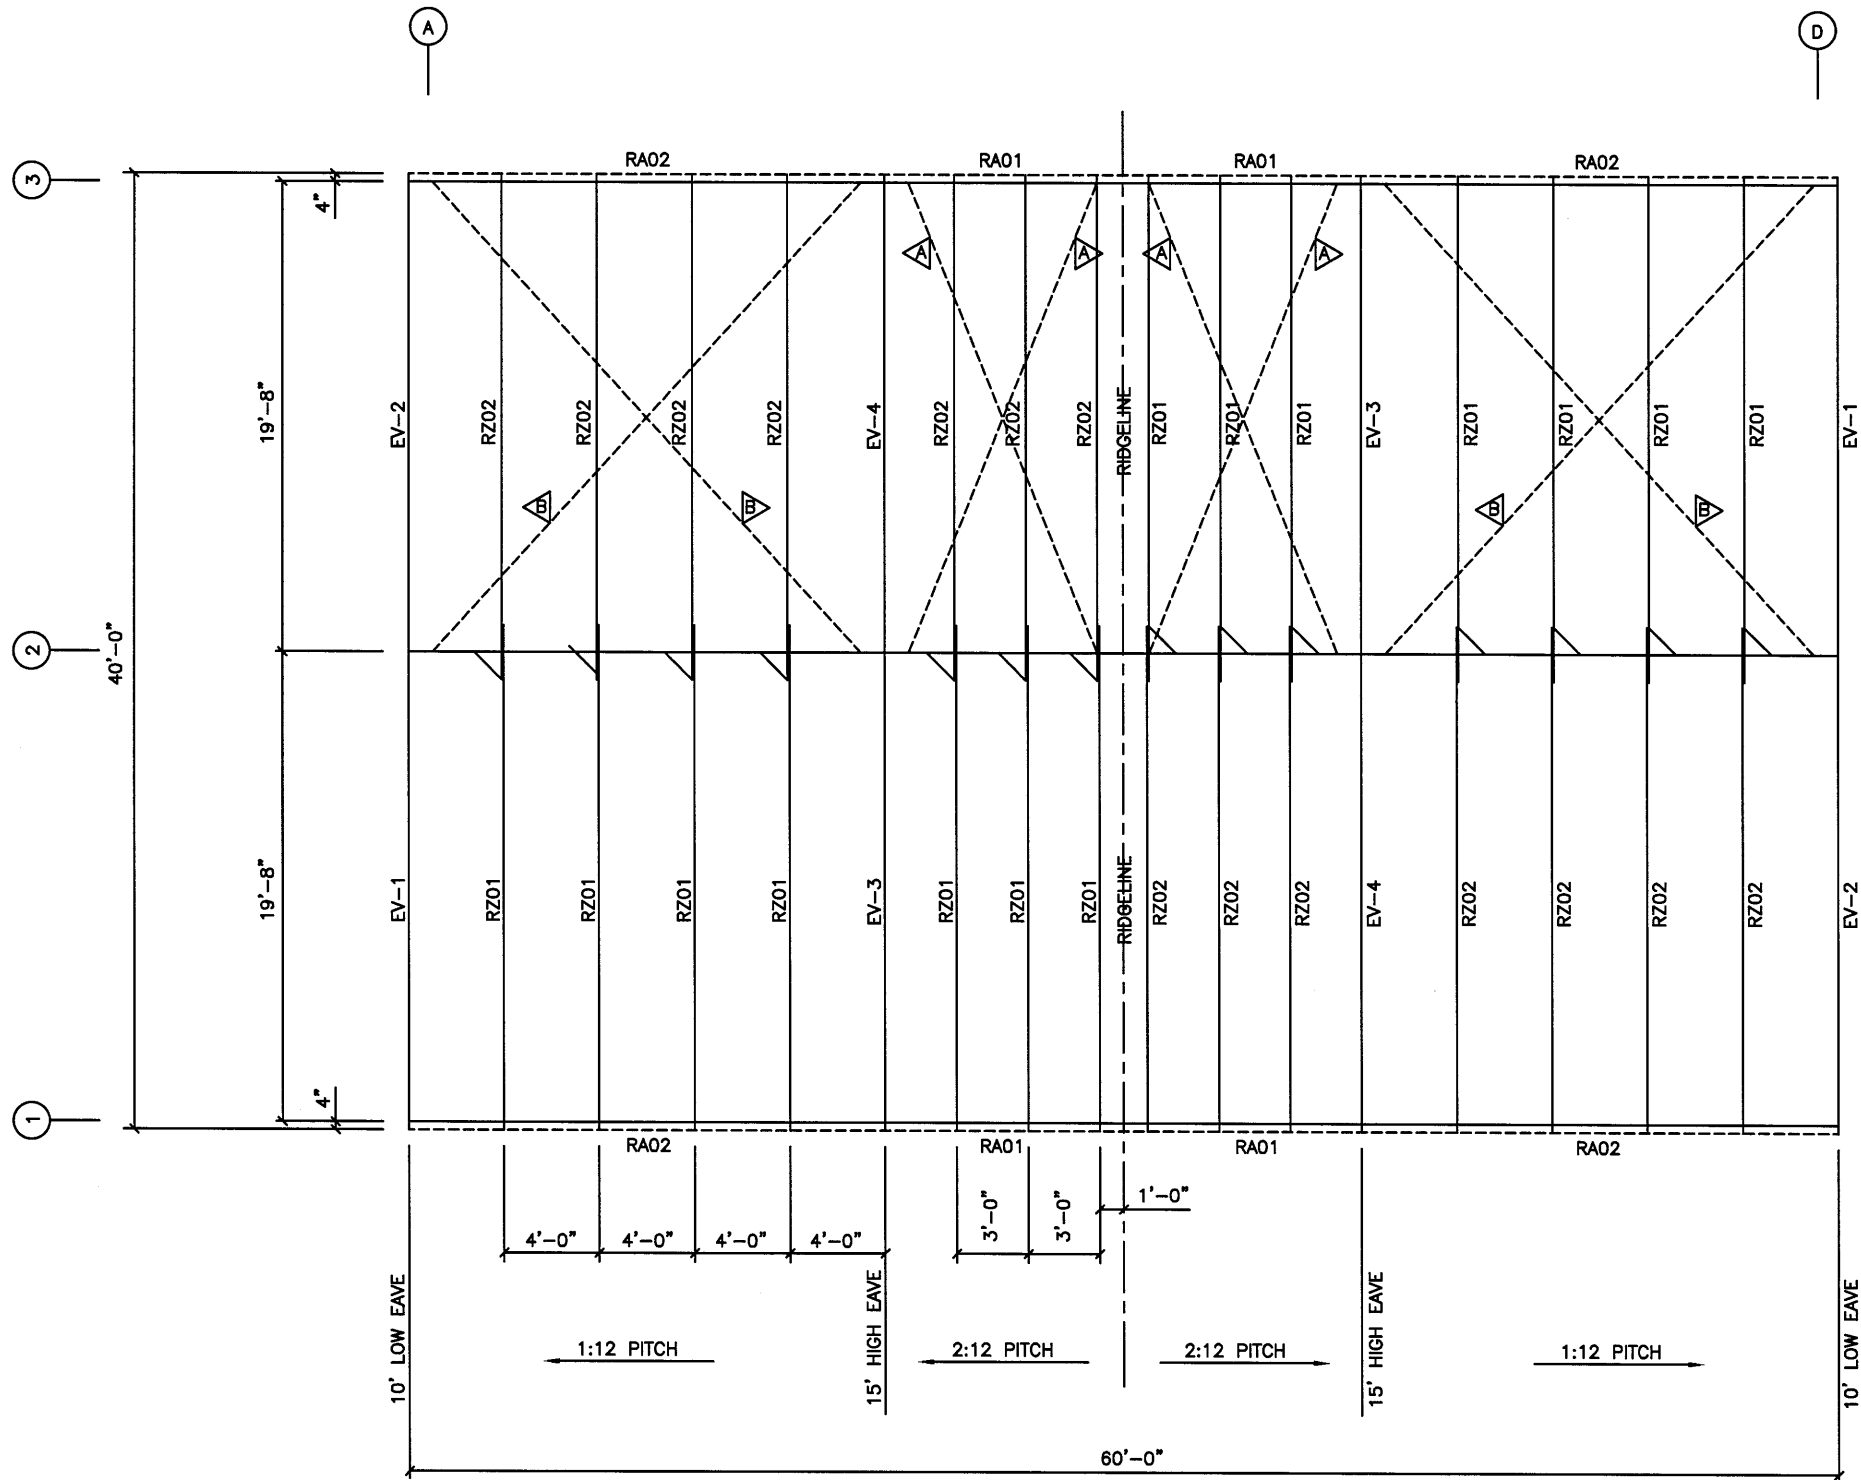Bldg. Size: 60 x 40 x 10/15




ROOF FRAMING PLAN
N.T.S.

-  E.H.S. CABLE BRACING
-  E.H.S. CABLE BRACING




VALOR STEEL BUILDINGS
590 US HWY 98 - SUITE 3
DAPHNE, AL 36526
LOCAL (251) 379-8042
TOLL FREE (855) 55-VALOR
www.valorsteelbuildings.com


Bldg. Size: 60 x 40 x 10/15

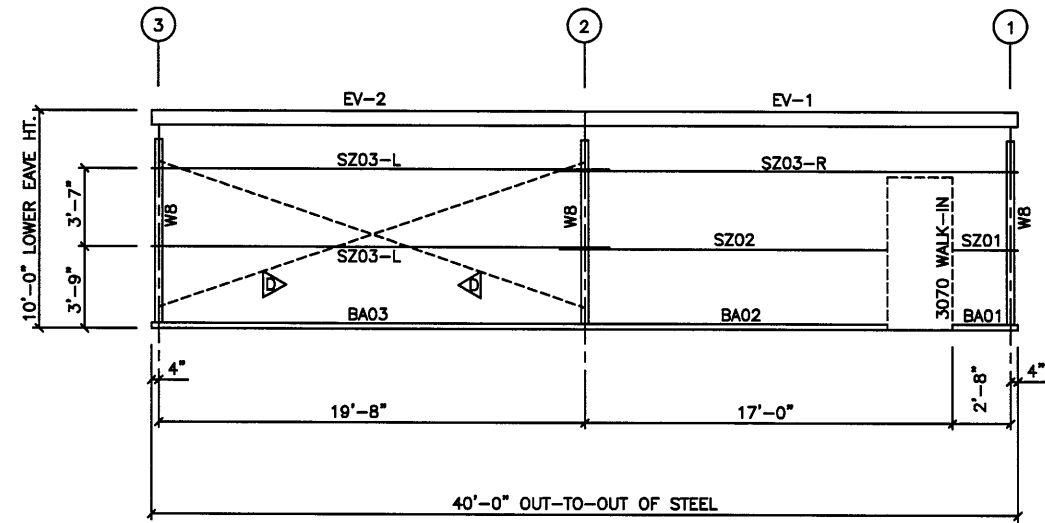


SIDEWALL FRAMING ELEV. ● COL. LINE A
N.T.S.

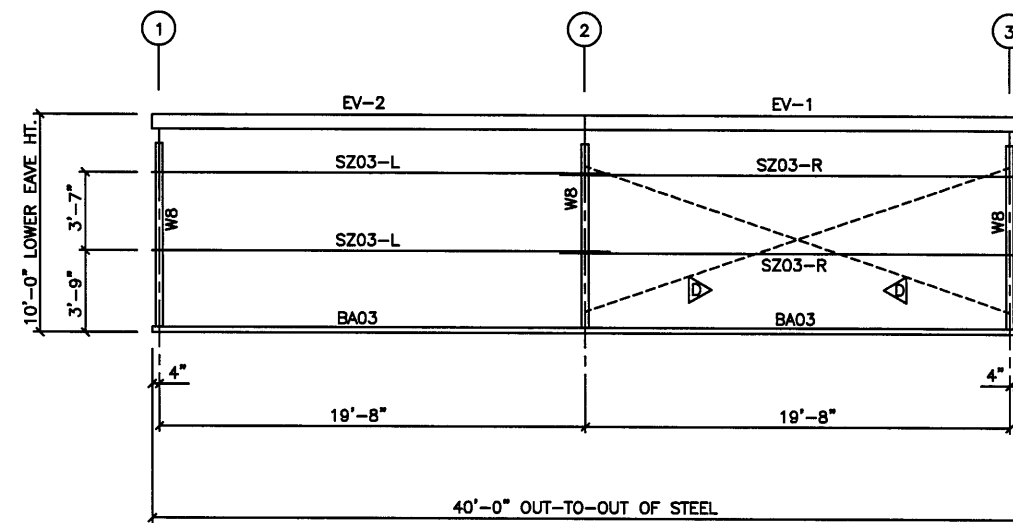



SIDEWALL FRAMING ELEV. ● COL. LINE D
N.T.S.

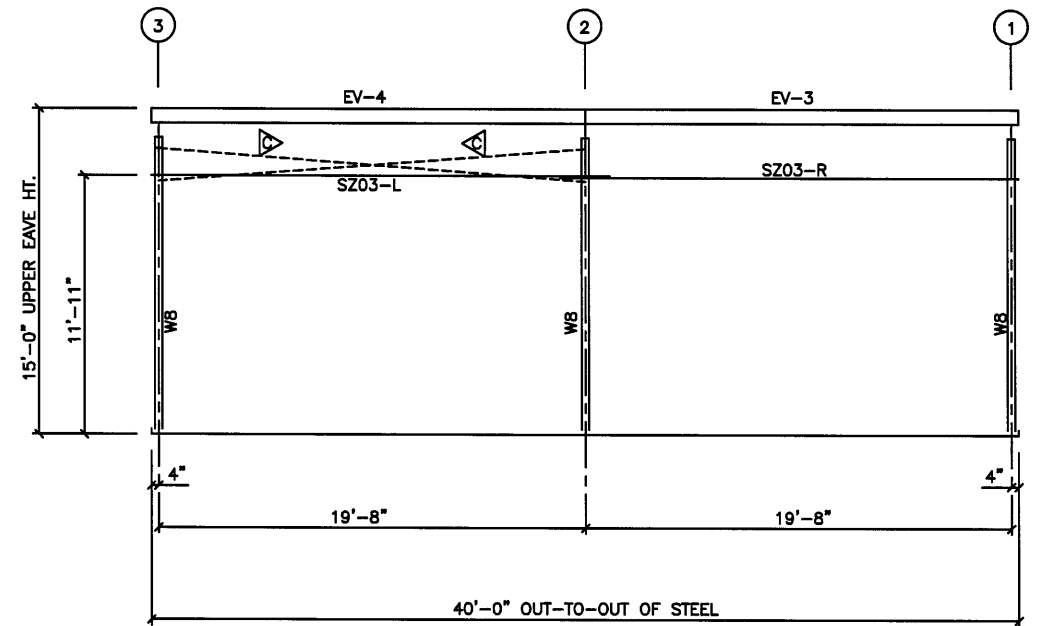

SIDEWALL FRAMING ELEV. ● COL. LINE B
N.T.S.

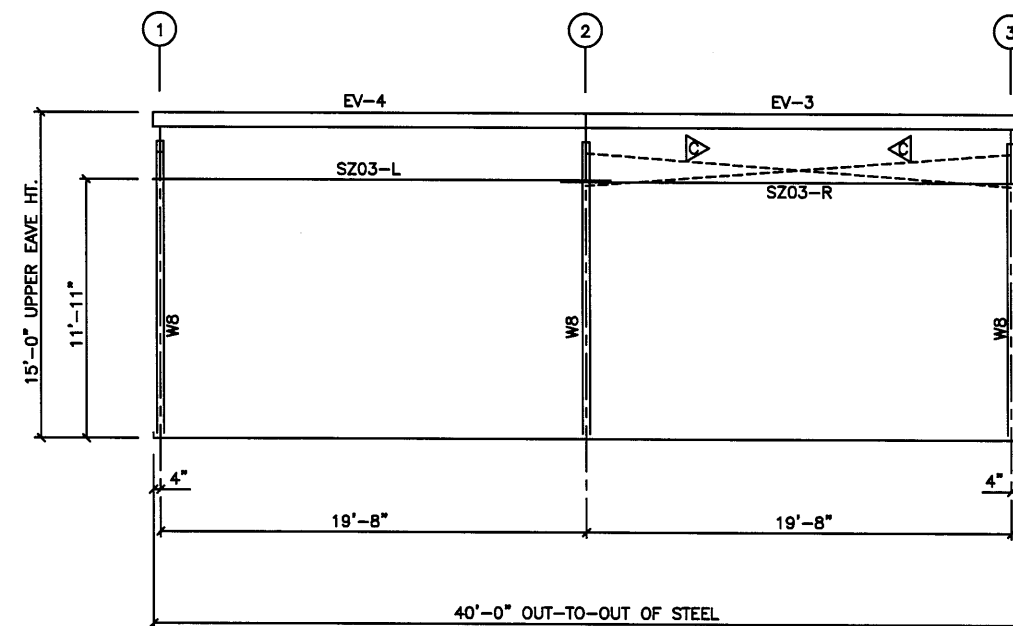


SIDEWALL FRAMING ELEV. ● COL. LINE C
N.T.S.

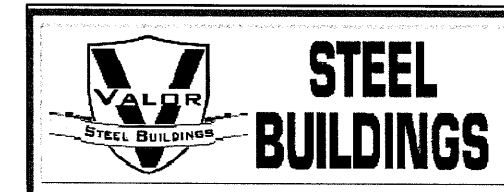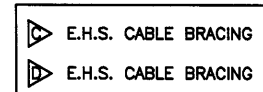


VALOR STEEL BUILDINGS
590 US HWY 98 - SUITE 3
DAPHNE, AL 36526
LOCAL (251) 379-8042
TOLL FREE (855) 55-VALOR
www.valorsteelbuildings.com

Bldg. Size: 60 x 40 x 10/15

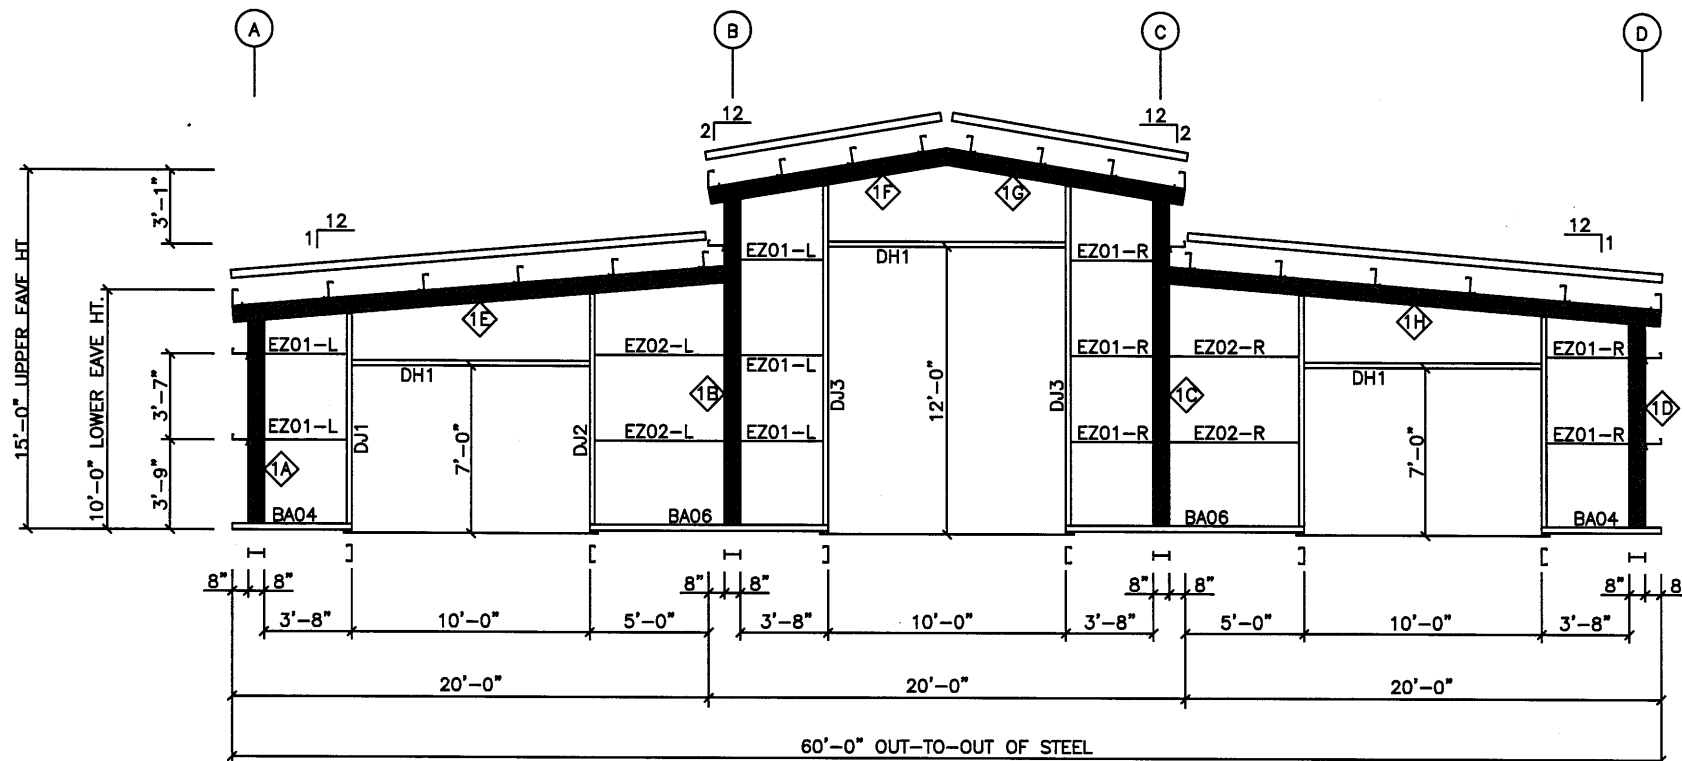

ENDWALL FRAMING ELEV ● COL. LINE 1
N.T.S.

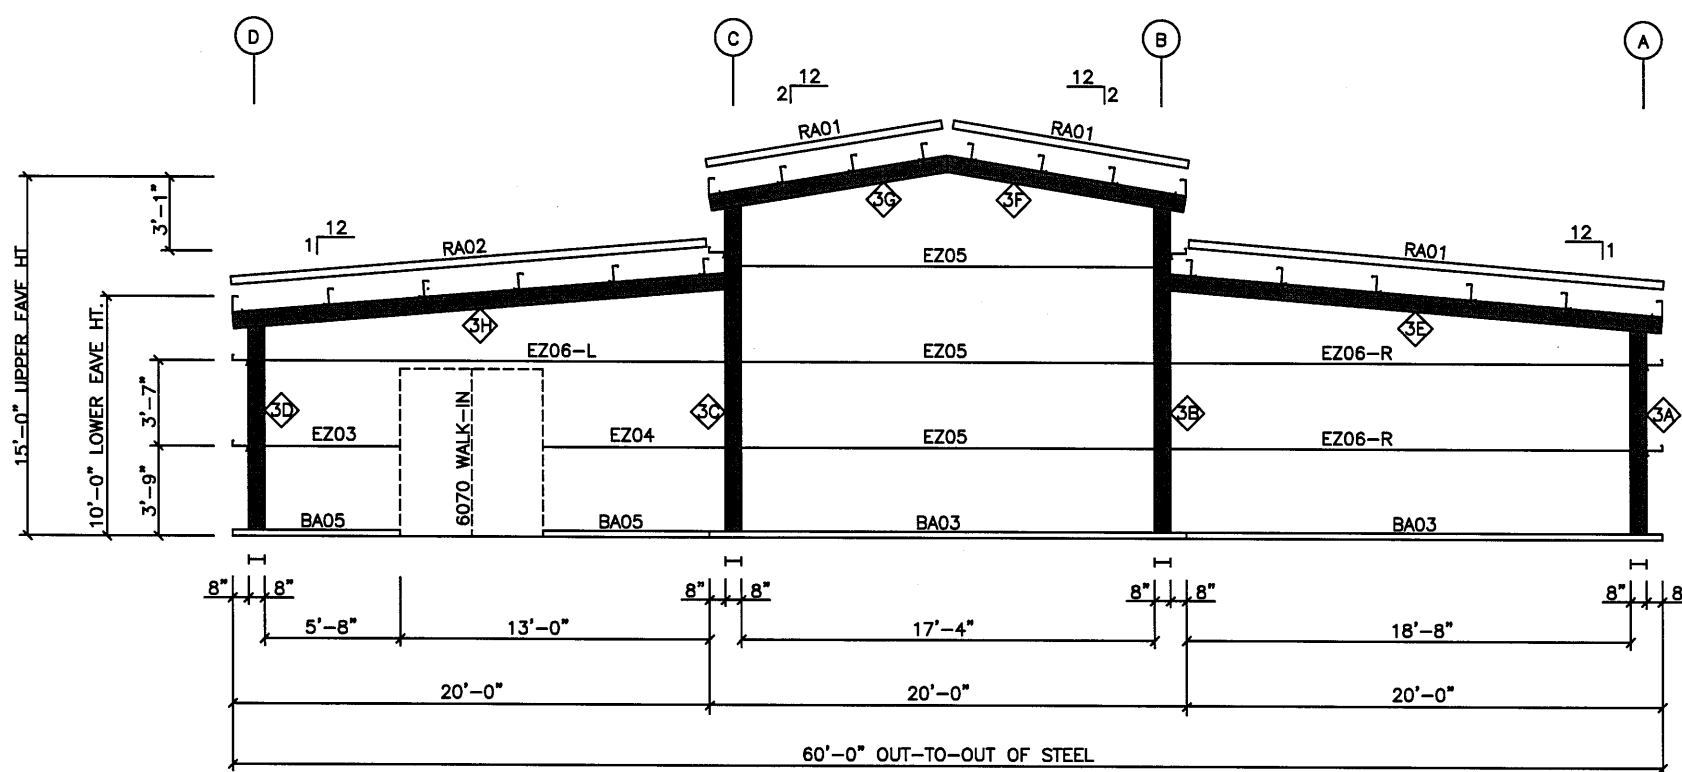


ENDWALL FRAMING ELEV ● COL. LINE 3
N.T.S.

1A 1D 3A 3D	WB COLUMN
1B 1C 3B 3C	WB COLUMN
1E 1H 3E 3H	WB RAFTER
1F 1G 3F 3G	WB RAFTER





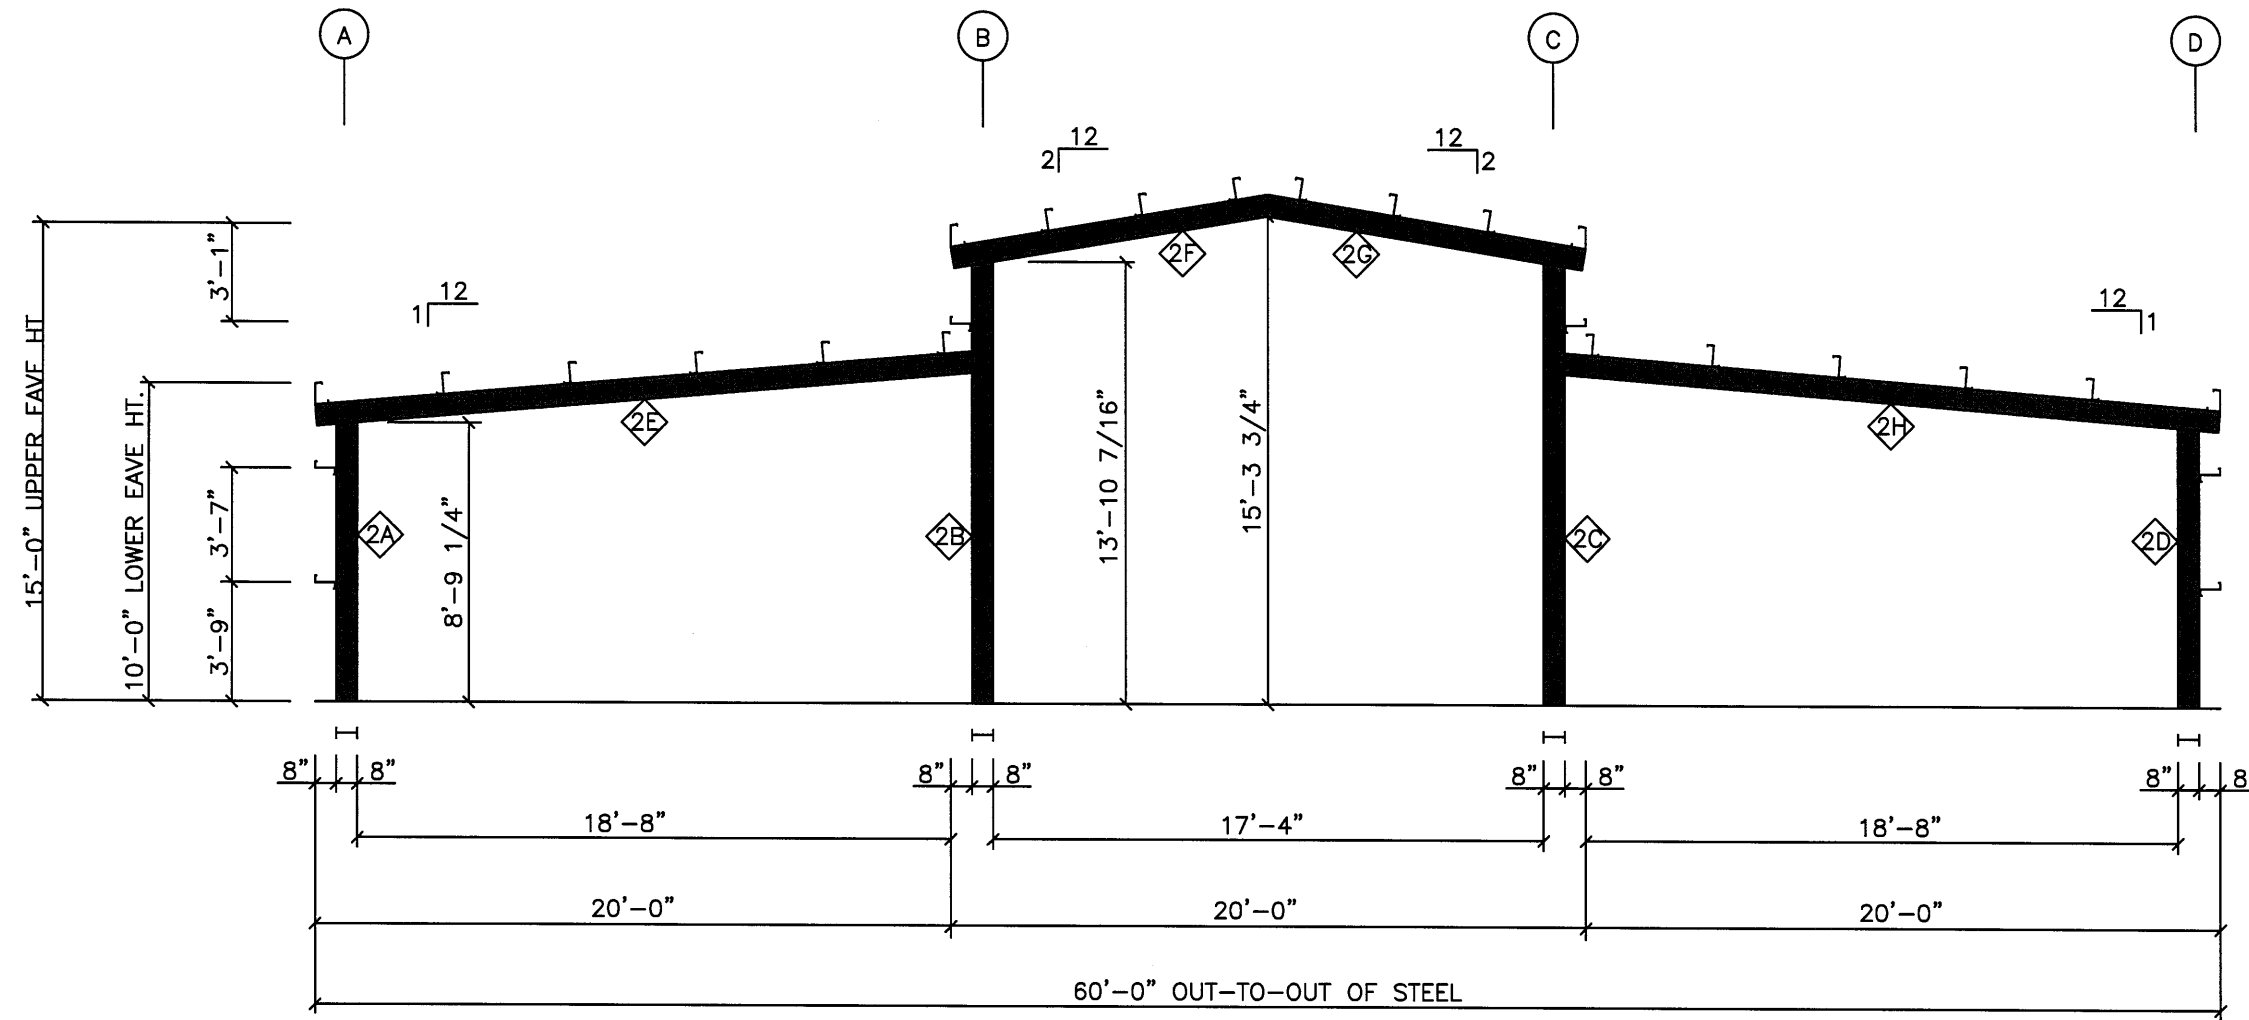

VALOR STEEL BUILDINGS
590 US HWY 98 - SUITE 3
DAPHNE, AL 36526
LOCAL (251) 379-8042
TOLL FREE (855) 55-VALOR
www.valorsteelbuildings.com

Bldg. Size: 60 x 40 x 10/15



RIGID FRAMING ELEV. @ COL LINE 2
N.T.S.

-  W8 COLUMN
-  W8 COLUMN
-  W8 RAFTER
-  W8 RAFTER




VALOR STEEL BUILDINGS
590 US HWY 98 - SUITE 3
DAPHNE, AL 36526
LOCAL (251) 379-8042
TOLL FREE (855) 55-VALOR
www.valorsteelbuildings.com

Bldg. Size: 60 x 40 x 10/15

A


D

3

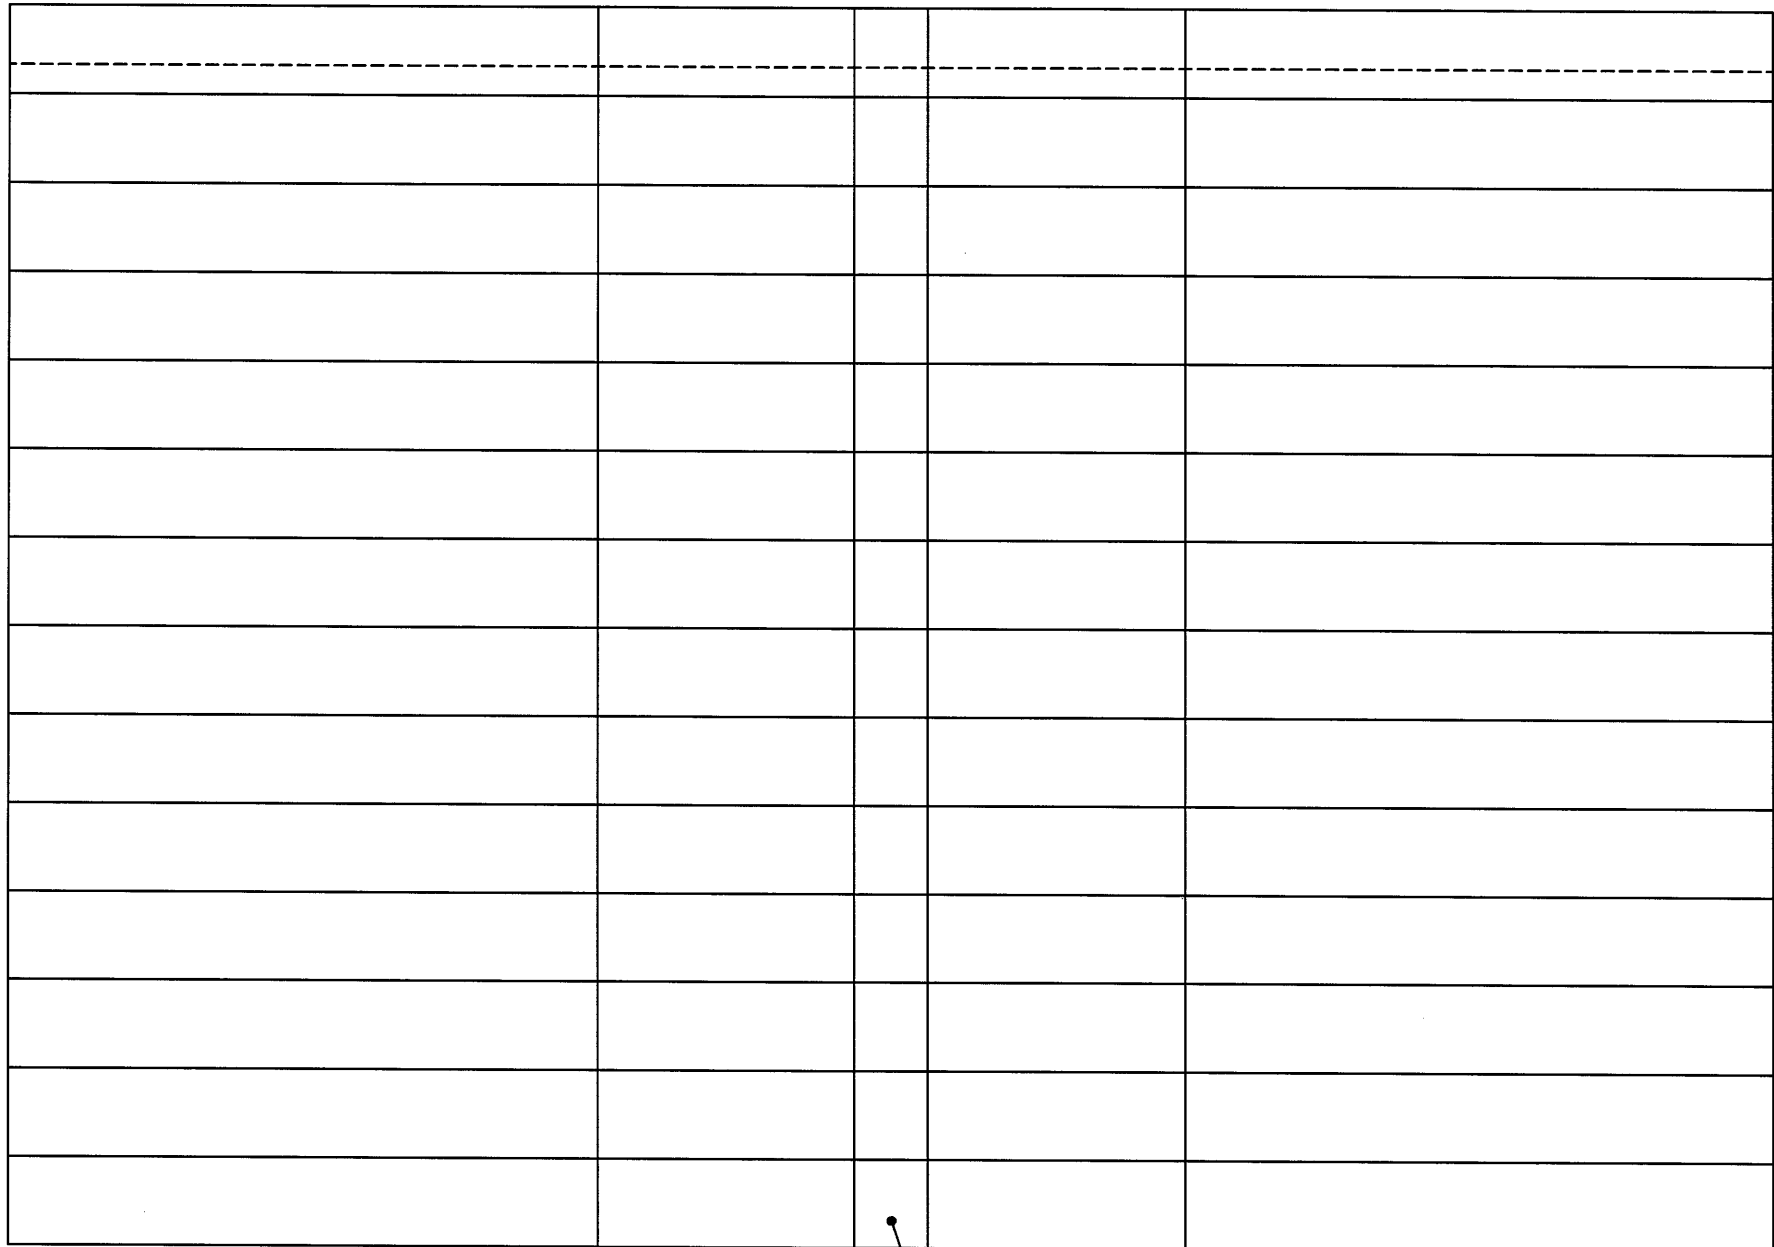





RIDGECAPS

ROOF SHEETING PLAN
N.T.S.

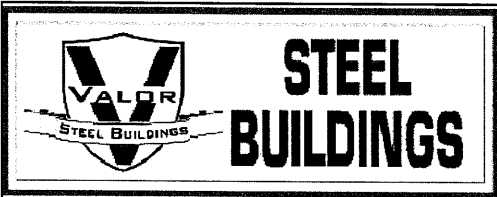

VALOR STEEL BUILDINGS
 590 US HWY 98 - SUITE 3
 DAPHNE, AL 36526
 LOCAL (251) 379-8042
 TOLL FREE (855) 55-VALOR
 www.valorsteelbuildings.com

Bldg. Size: 60 x 40 x 10/15

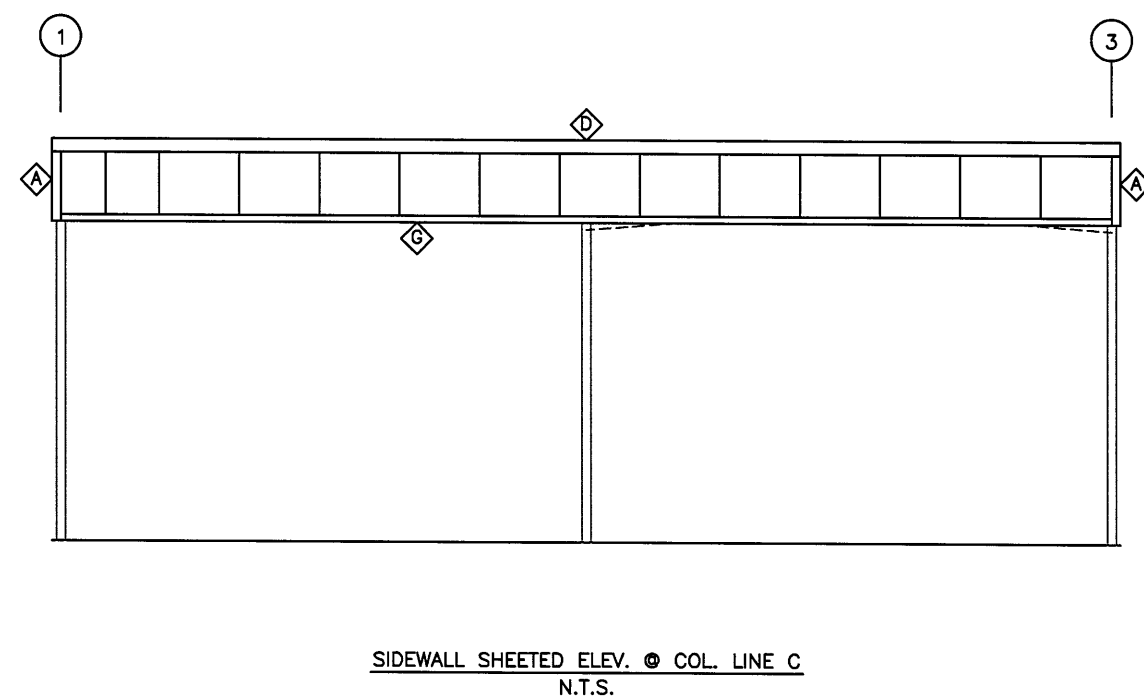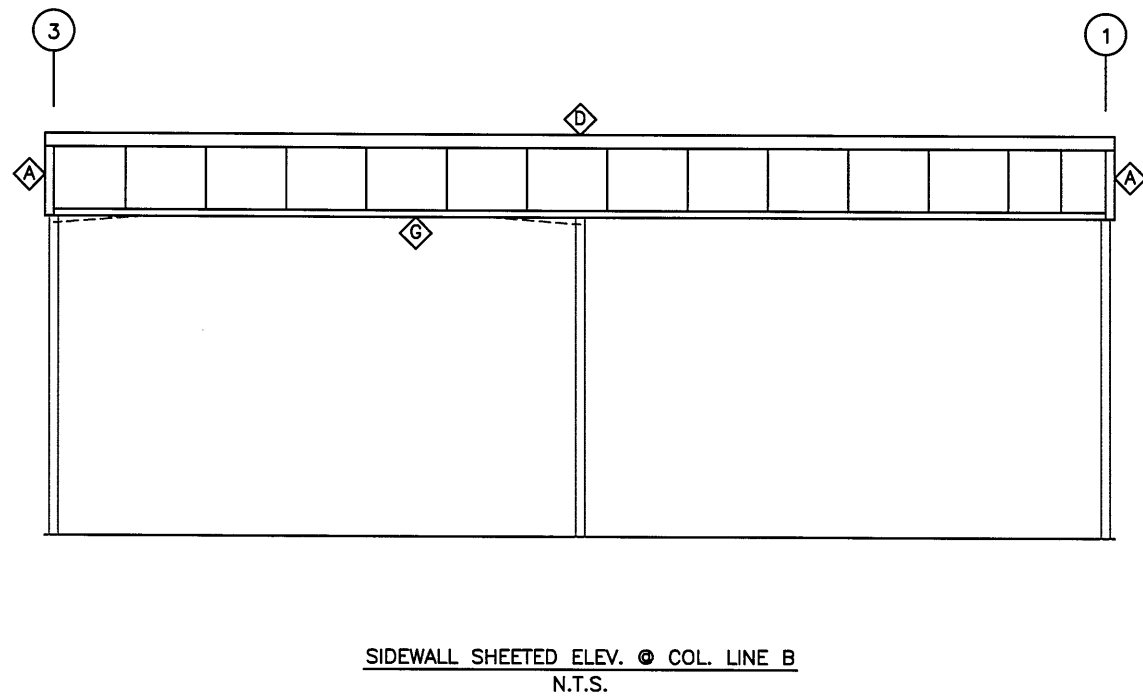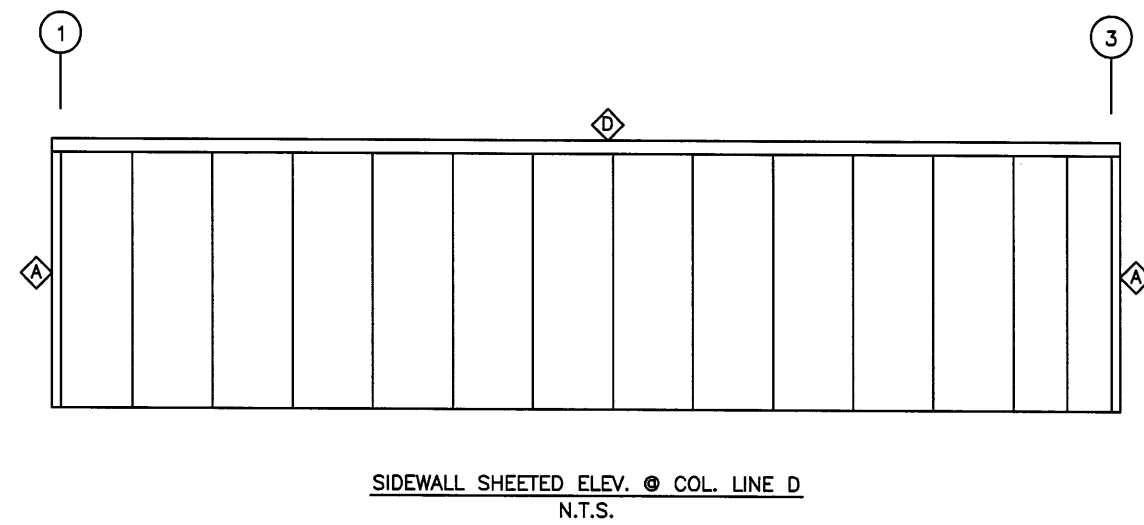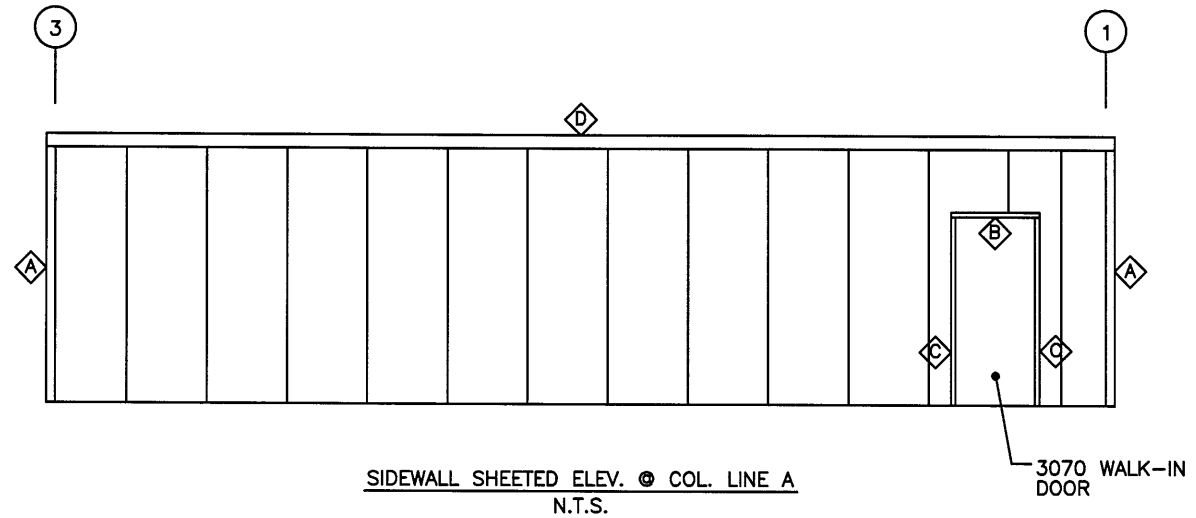


TRIM LEGEND

CORNER TRIM	EAVE TRIM
HEAD TRIM	RAKE TRIM
JAMB TRIM	PEAK BOX
	TRANSITION TRIM



VALOR STEEL BUILDINGS
590 US HWY 98 - SUITE 3
DAPHNE, AL 36526
LOCAL (251) 379-8042
TOLL FREE (855) 55-VALOR
www.valorsteelbuildings.com


Bldg. Size: 60 x 40 x 10/15

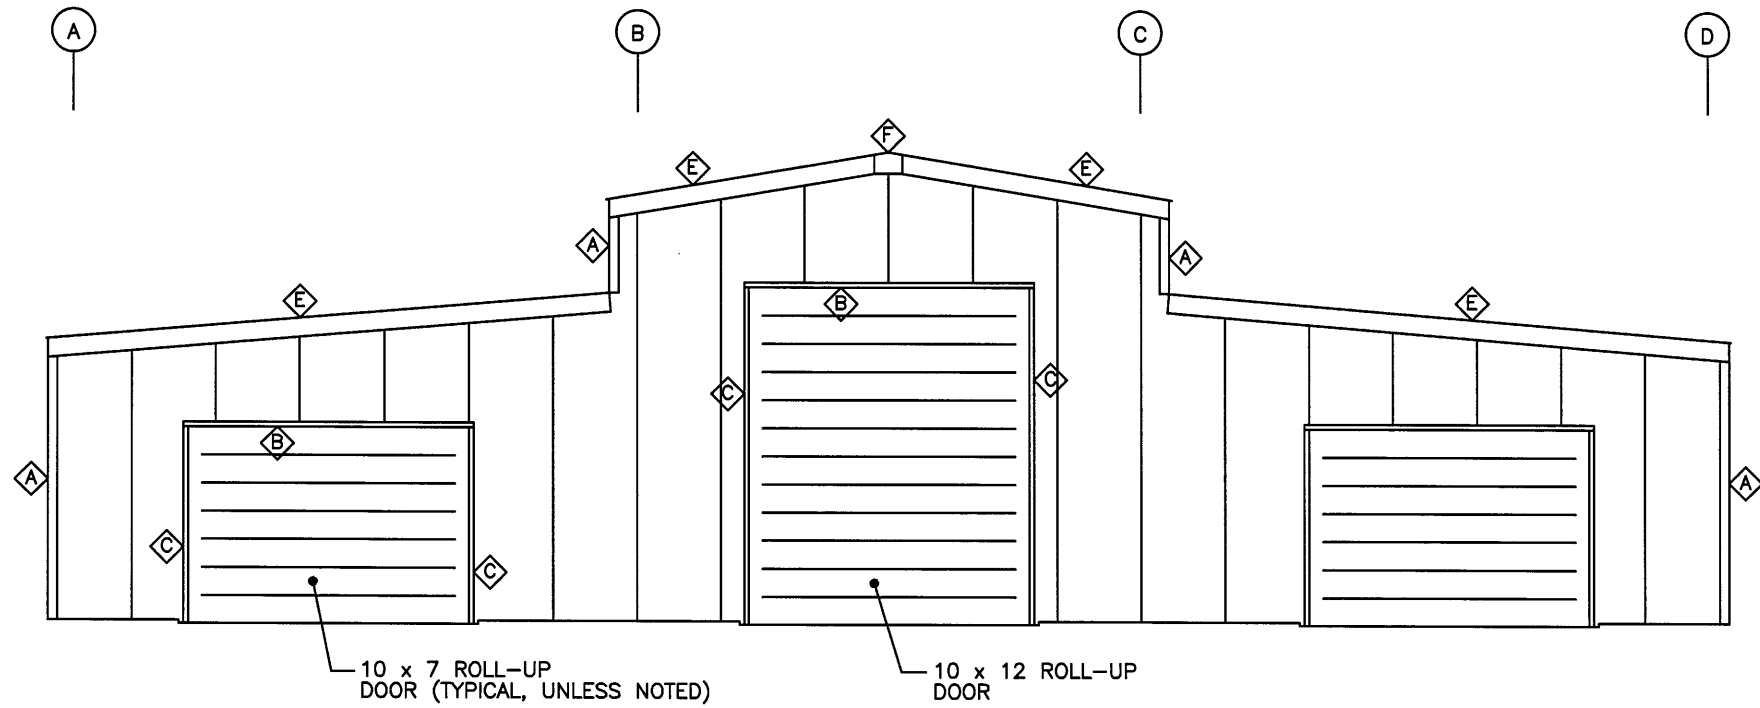


ENDWALL SHEETED ELEV @ COL. LINE 1
N.T.S.

TRIM LEGEND

CORNER TRIM	EAVE TRIM
HEAD TRIM	RAKE TRIM
JAMB TRIM	PEAK BOX

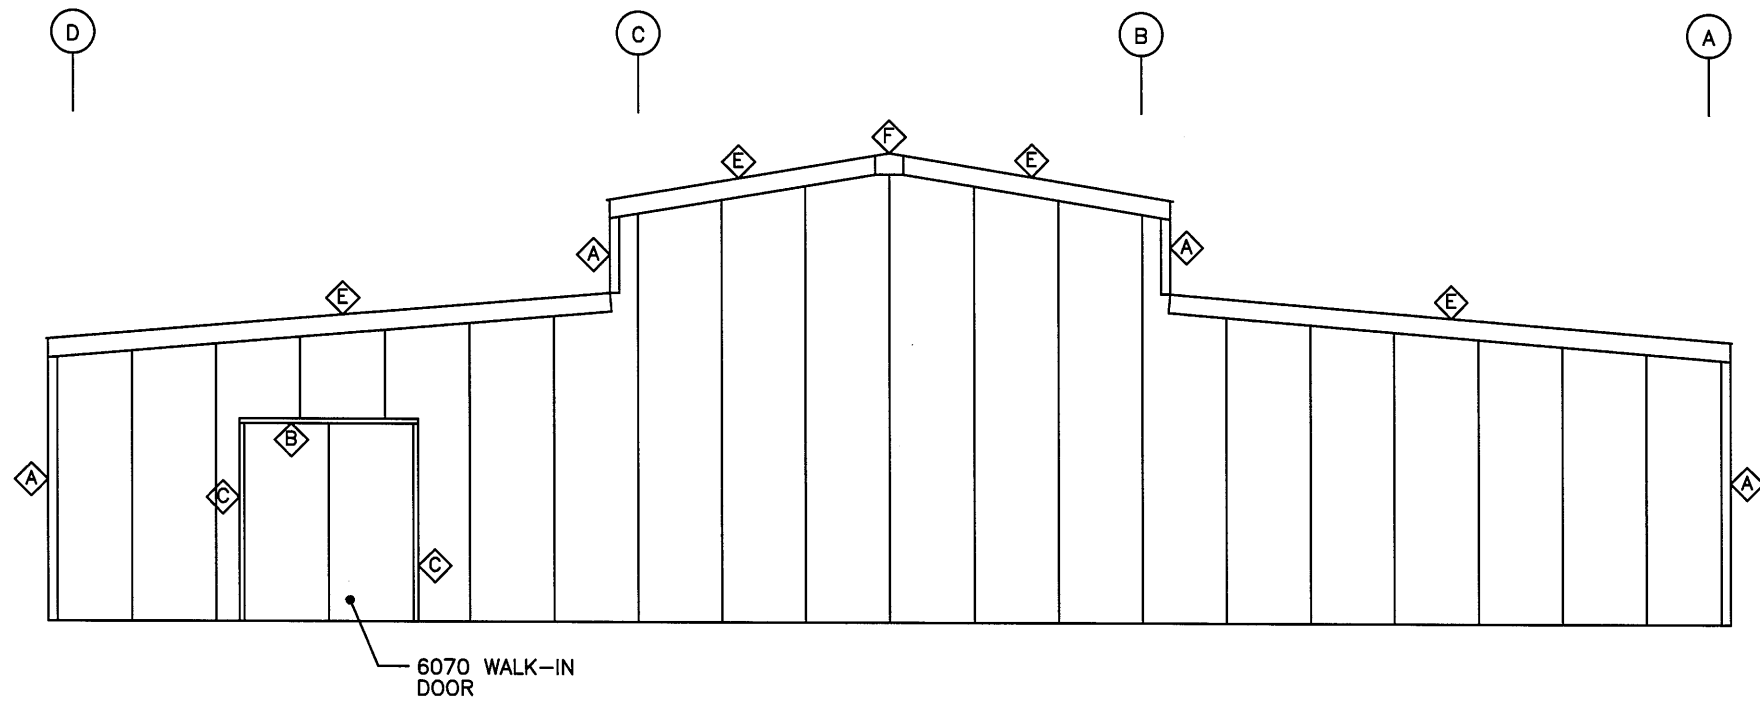

ENDWALL SHEETED ELEV @ COL. LINE 3
N.T.S.

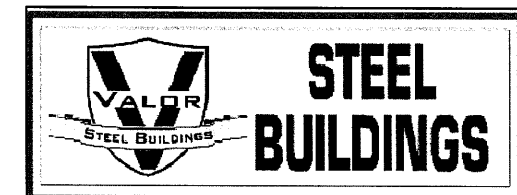

STEEL BUILDINGS

VALOR STEEL BUILDINGS
590 US HWY 98 - SUITE 3
DAPHNE, AL 36526
LOCAL (251) 379-8042
TOLL FREE (855) 55-VALOR
www.valorsteelbuildings.com

Bldg. Size: 60 x 40 x 10/15