


BLDG. SIZE: 40 x 60 x 16
(1:12 PITCH)

AB1 of 1 — Anchor Bolt Plan
F1 of 1 — Foundation Plan
1 of 3 — Roof Framing Plan
2 of 3 — Sidewall Framing Elev.
3 of 3 — Endwall & Rigid Framing Elev.
SH1 of 3 — Roof Sheeting Plan
SH2 of 3 — Sidewall Sheeting Elev.
SH3 of 3 — Endwall Sheeting Elev.



590 US HWY 98
SUITE 3
DAPHNE, AL 36526
LOCAL (251) 379-8042
TOLL FREE (855) 55-VALOR
www.valorsteelbuildings.com

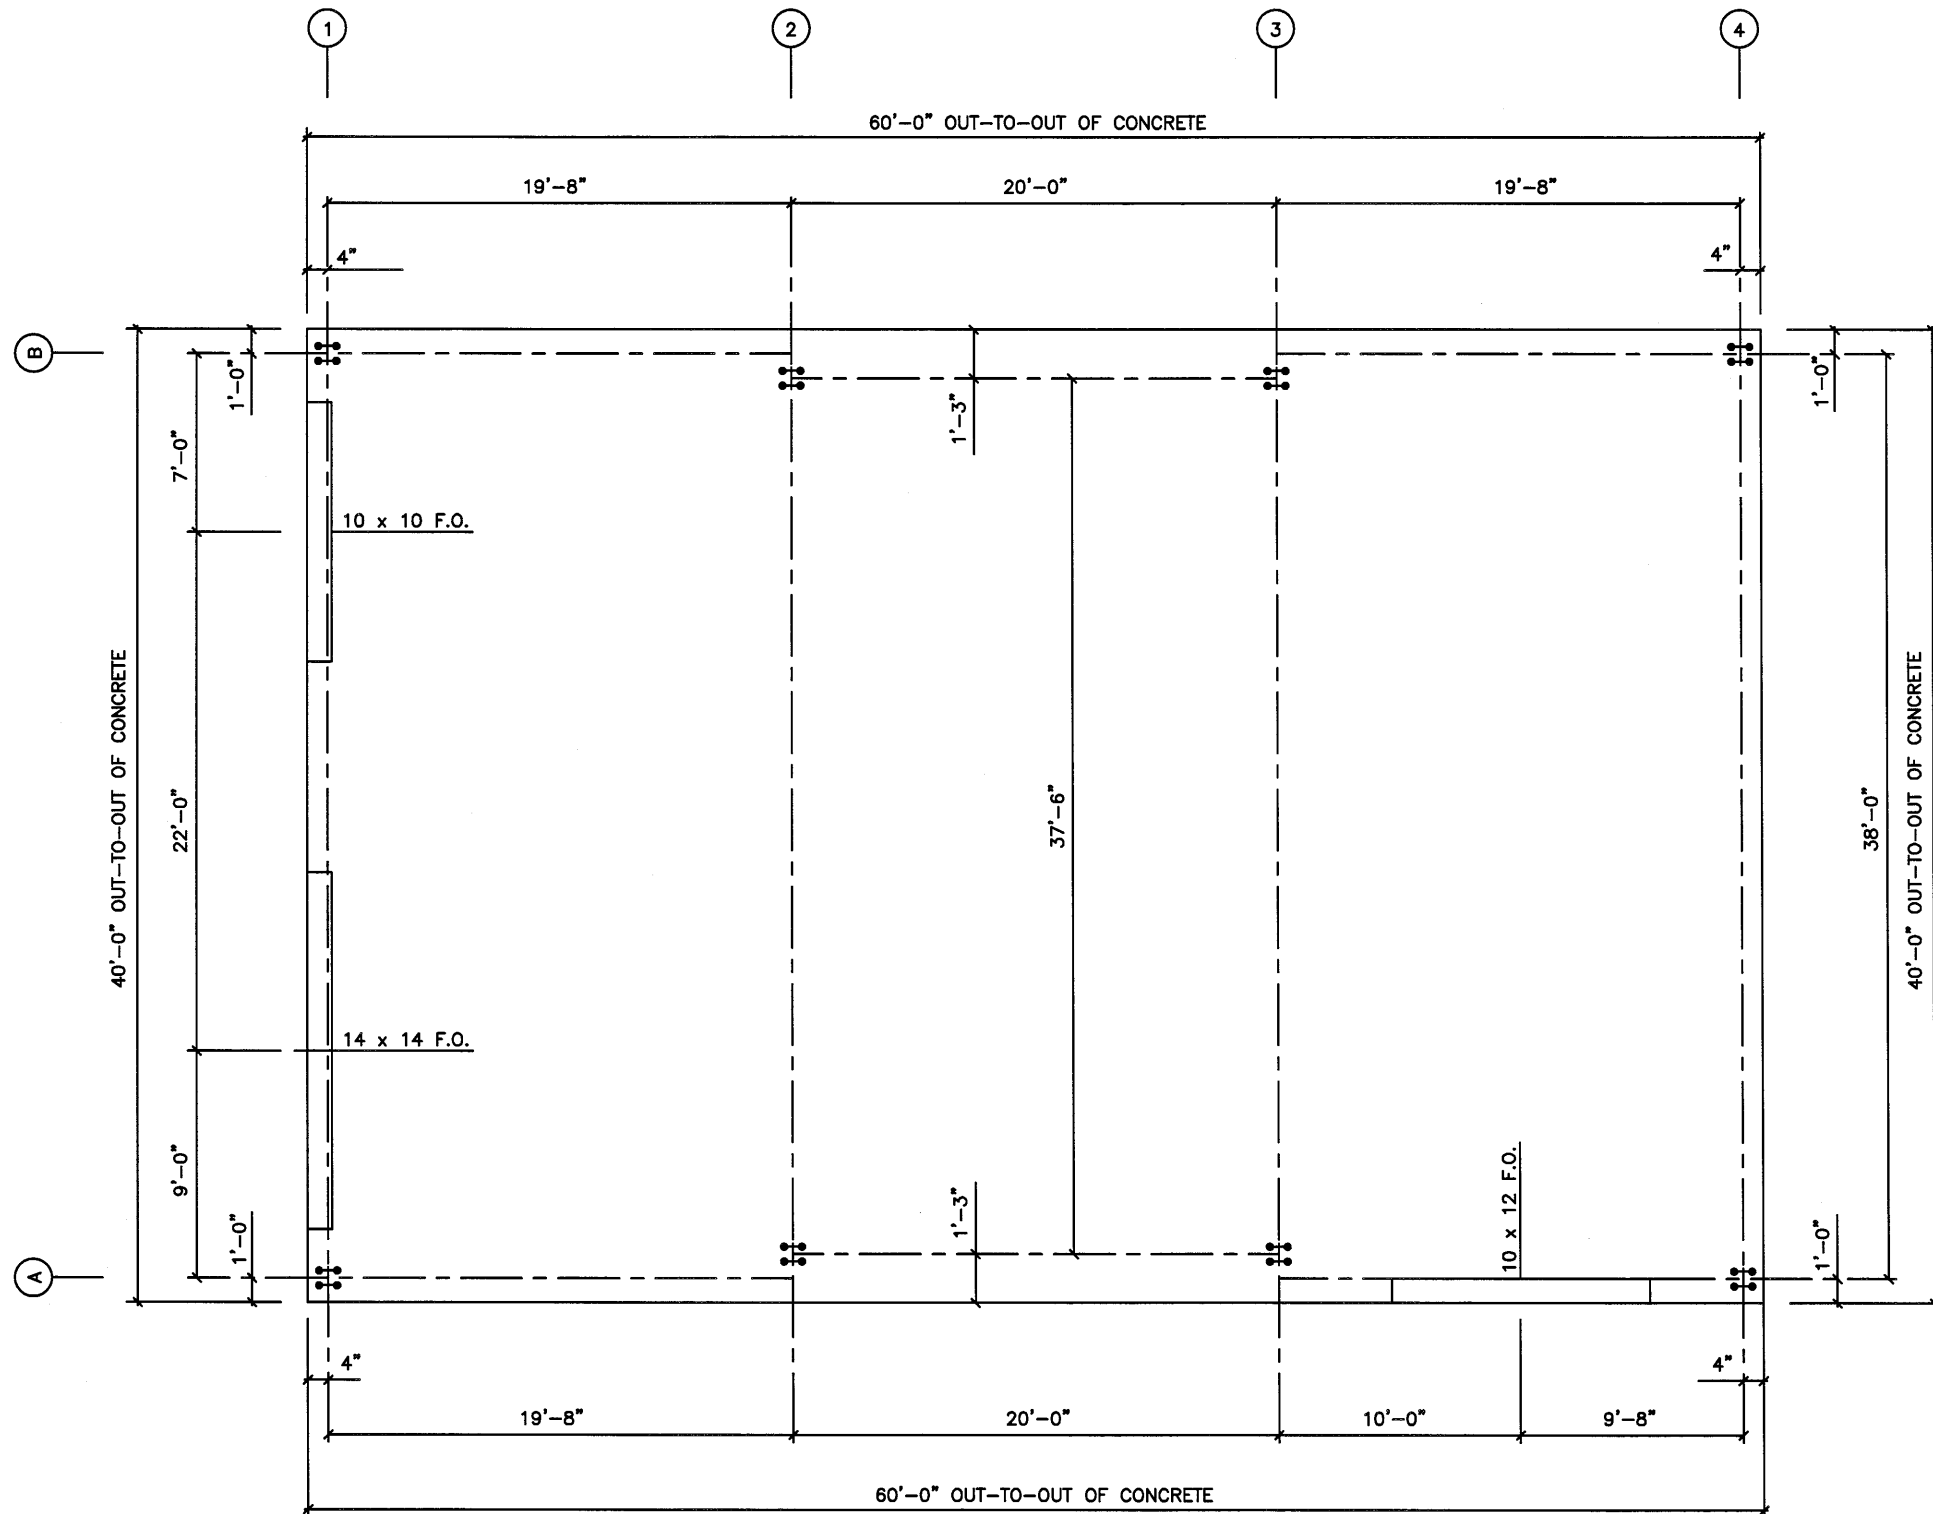


ANCHOR BOLT PLAN
N.T.S.




STEEL BUILDINGS

VALOR STEEL BUILDINGS
590 US HWY 98 - SUITE 3
DAPHNE, AL 36526
LOCAL (251) 379-8042
TOLL FREE (855) 55-VALOR
www.valorsteelbuildings.com

Bldg. Size: 40 x 60 x 16

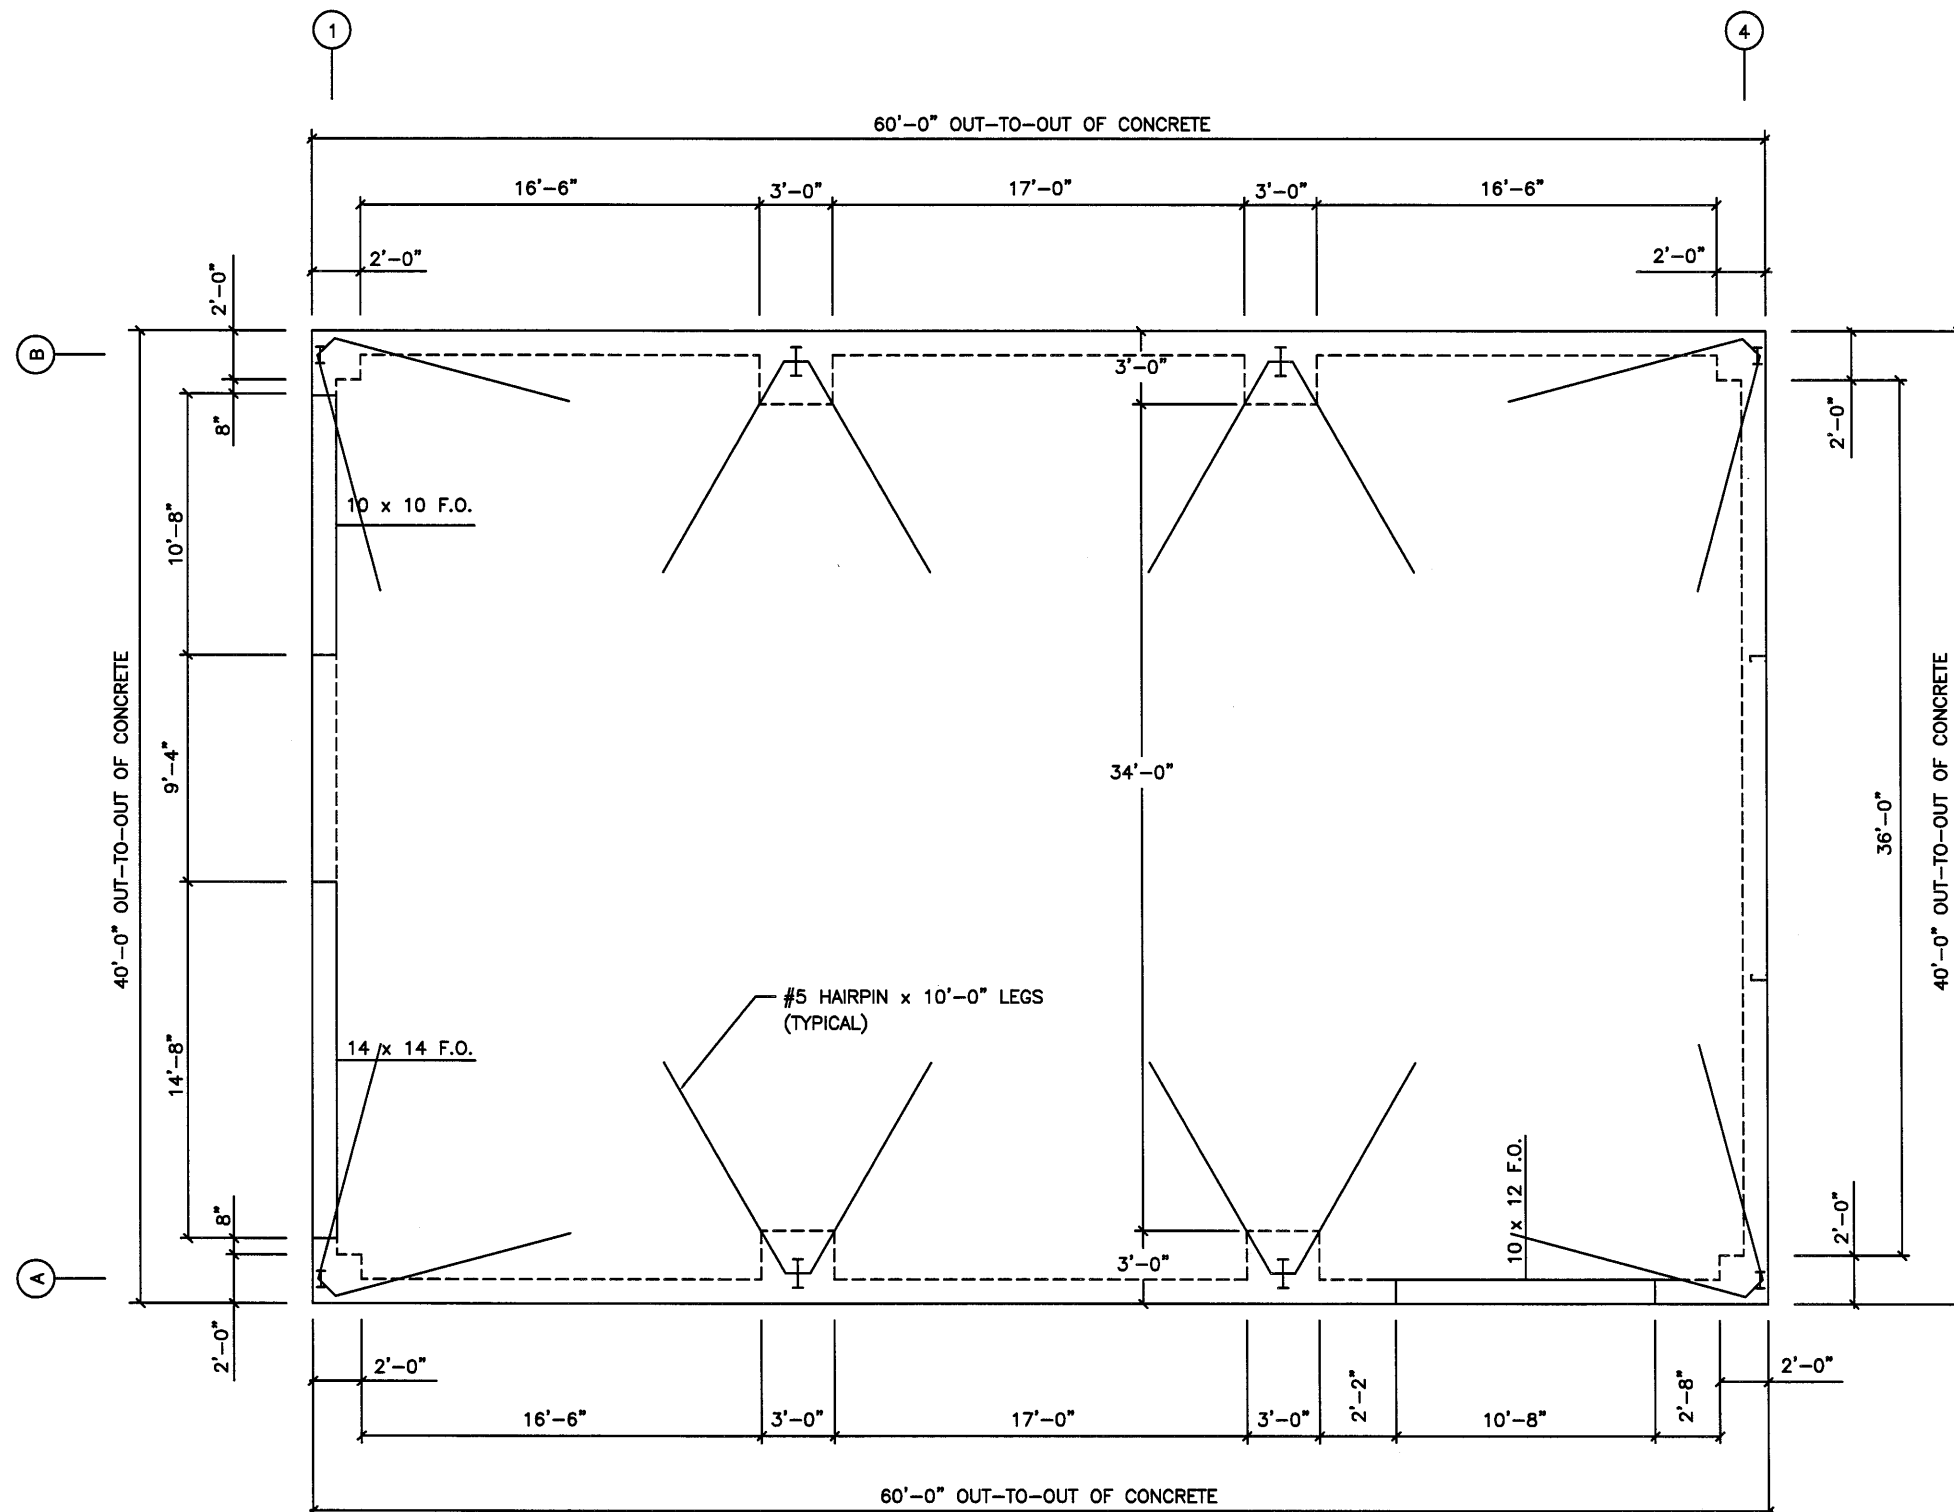


FOUNDATION PLAN
N.T.S.

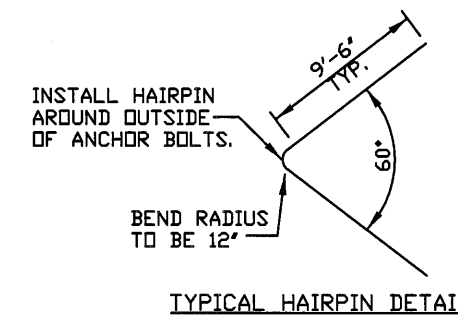

STEEL BUILDINGS

VALOR STEEL BUILDINGS
590 US HWY 98 - SUITE 3
DAPHNE, AL 36526
LOCAL (251) 379-8042
TOLL FREE (855) 55-VALOR
www.valorsteelbuildings.com

Bldg. Size: 40 x 60 x 16

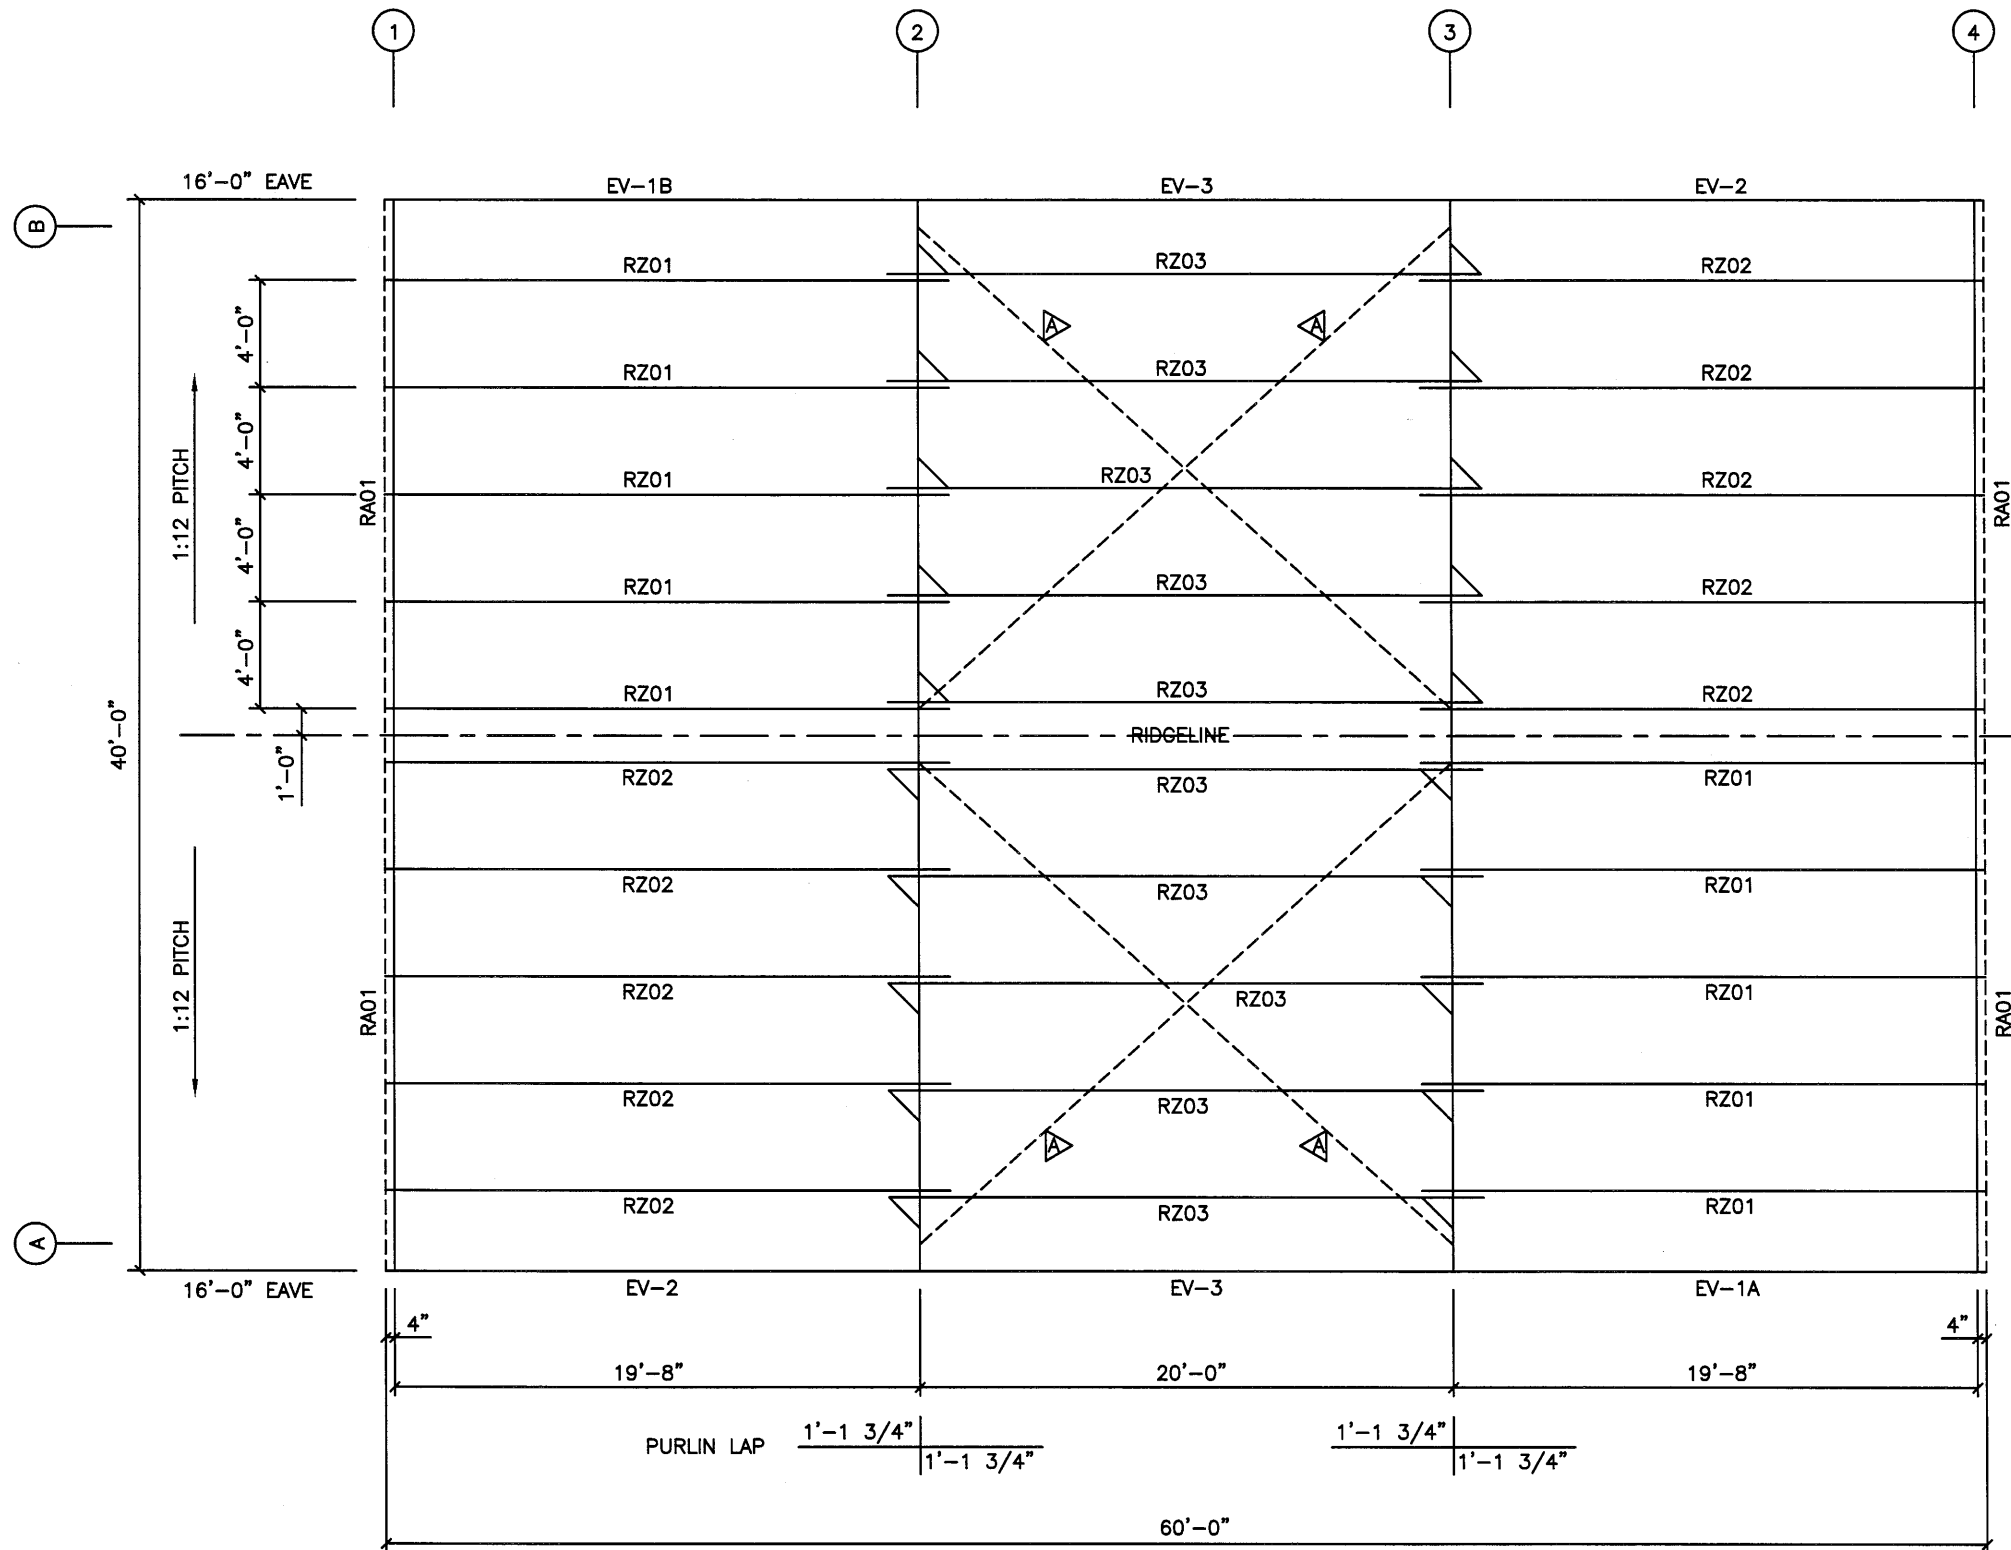


ROOF FRAMING PLAN
N.T.S.




VALOR STEEL BUILDINGS
590 US HWY 98 - SUITE 3
DAPHNE, AL 36526
LOCAL (251) 379-8042
TOLL FREE (855) 55-VALOR
www.valorsteelbuildings.com


Bldg. Size: 40 x 60 x 16

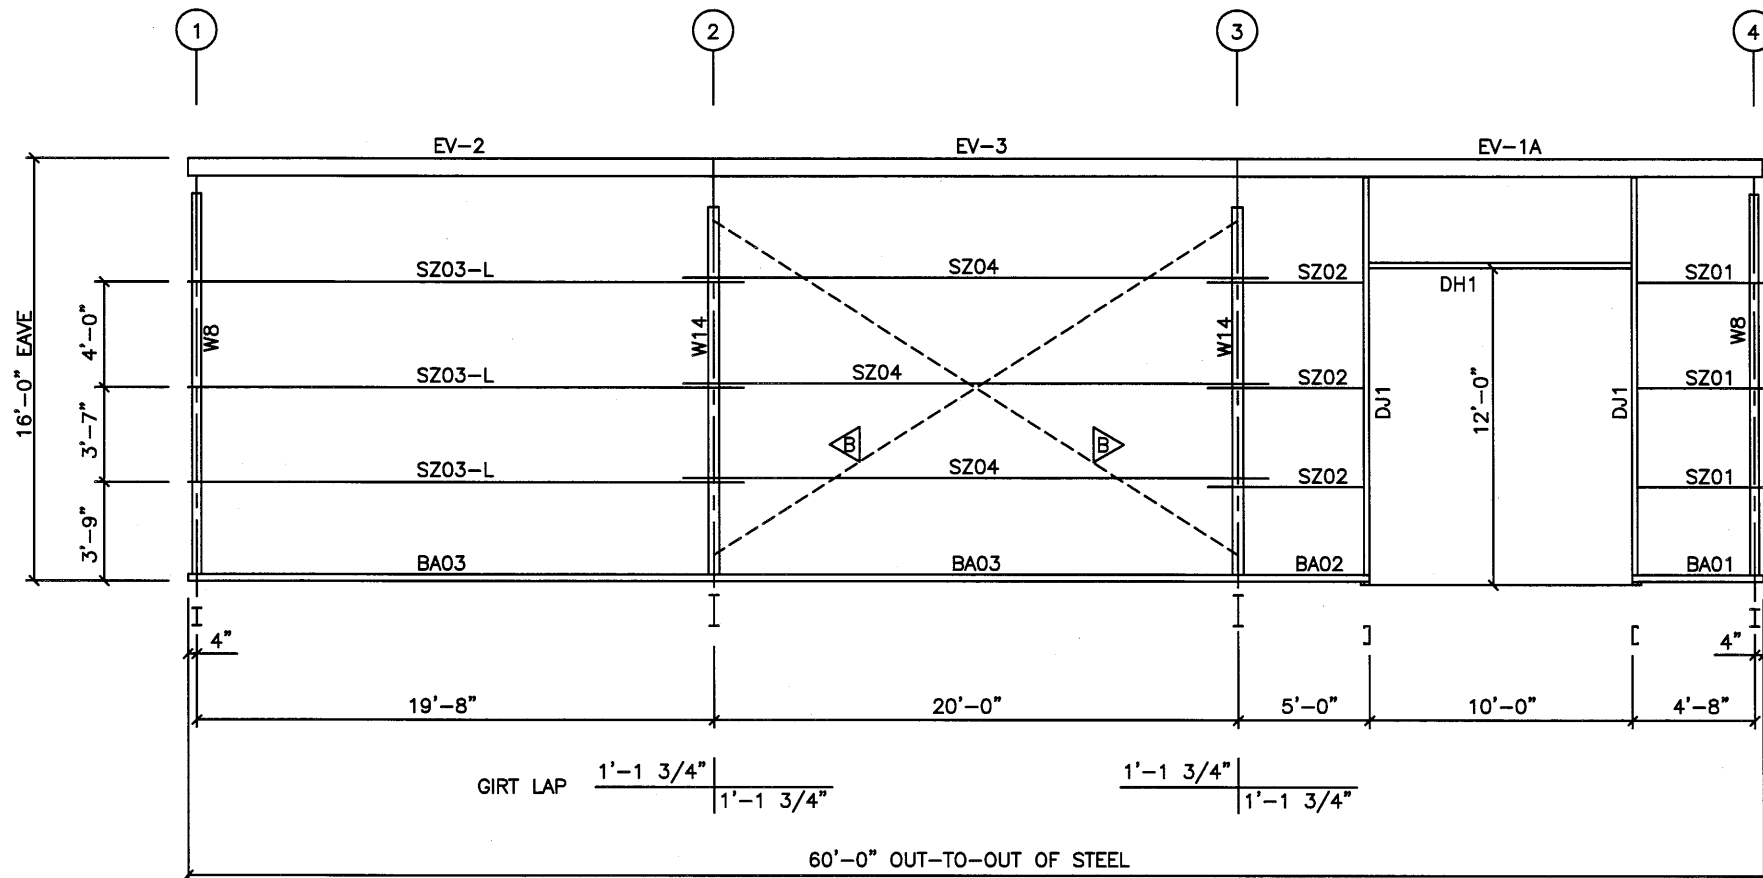

SIDEWALL FRAMING ELEV. @ COL. LINE A
N.T.S.

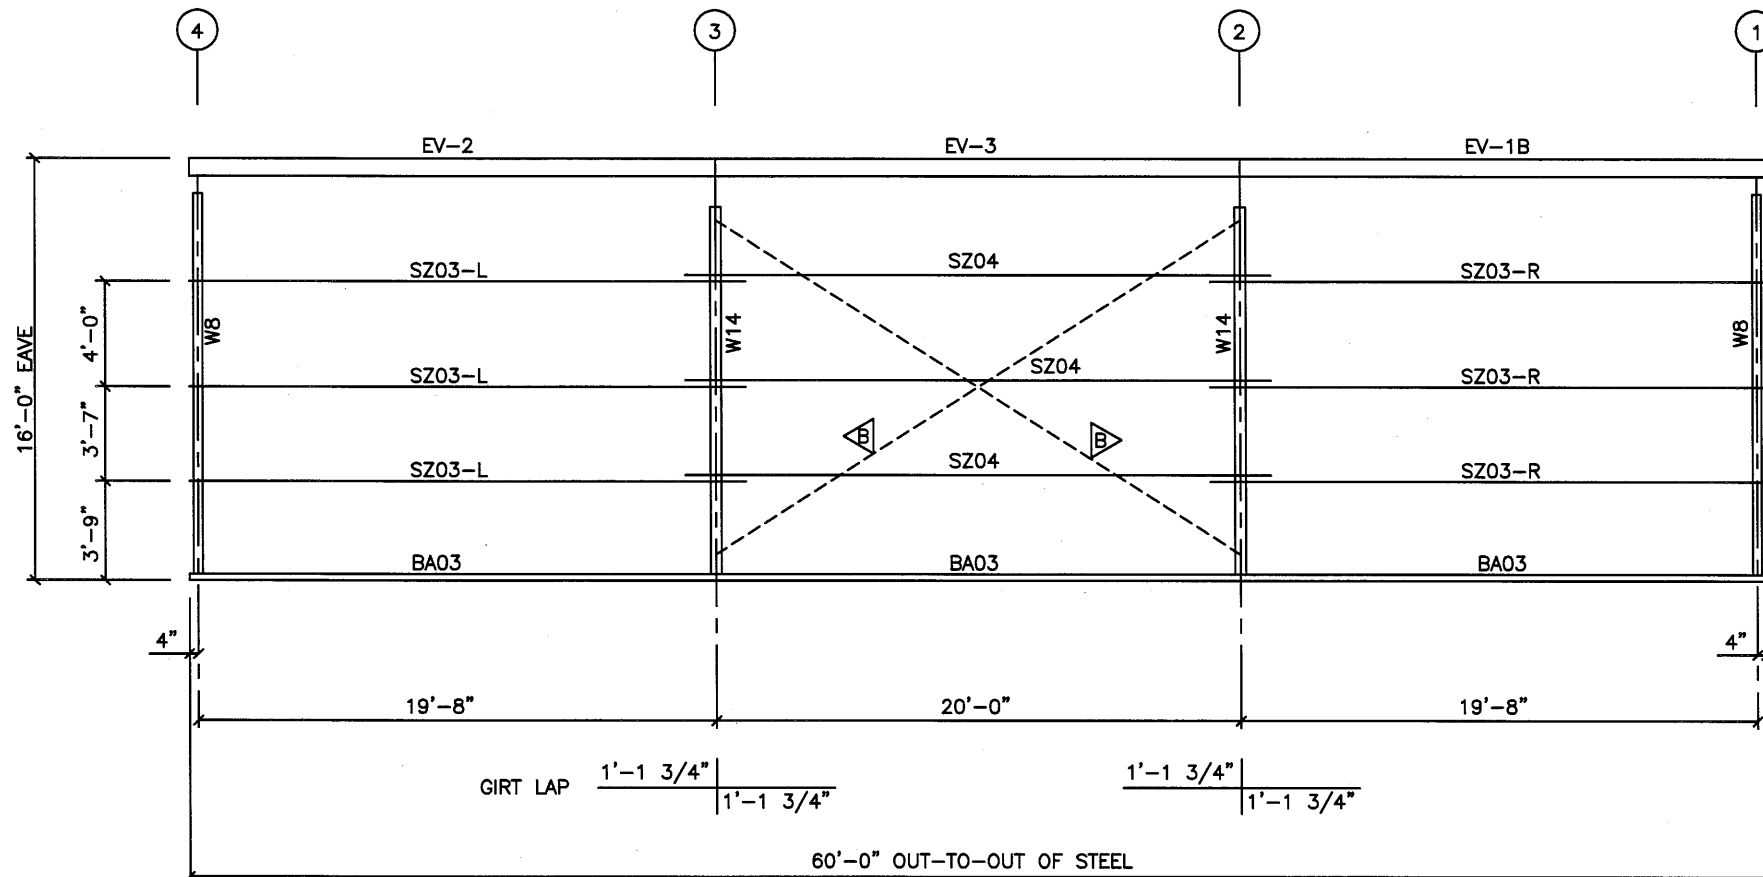




SIDEWALL FRAMING ELEV. @ COL. LINE B
N.T.S.

 E.H.S. CABLE BRACING



VALOR STEEL BUILDINGS
590 US HWY 98 - SUITE 3
DAPHNE, AL 36526
LOCAL (251) 379-8042
TOLL FREE (855) 55-VALOR
www.valorsteelbuildings.com

Bldg. Size: 40 x 60 x 16

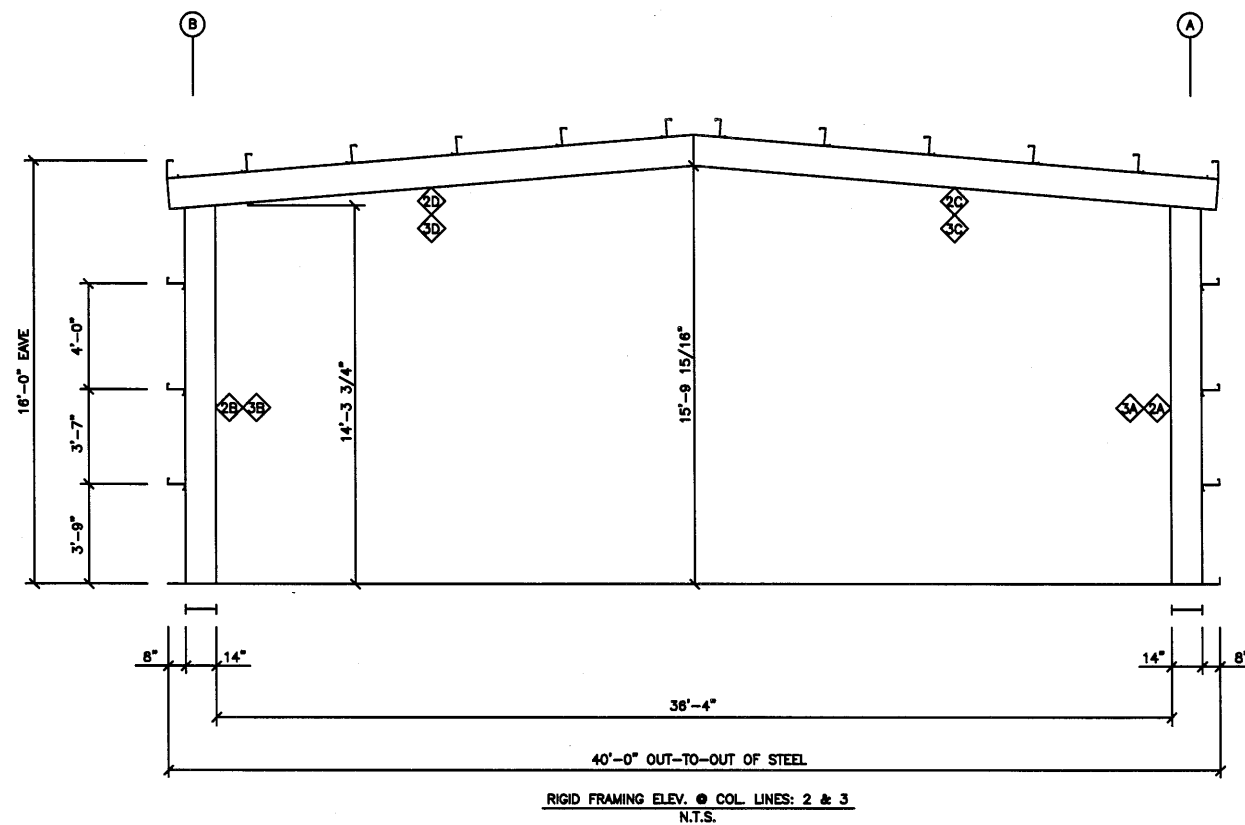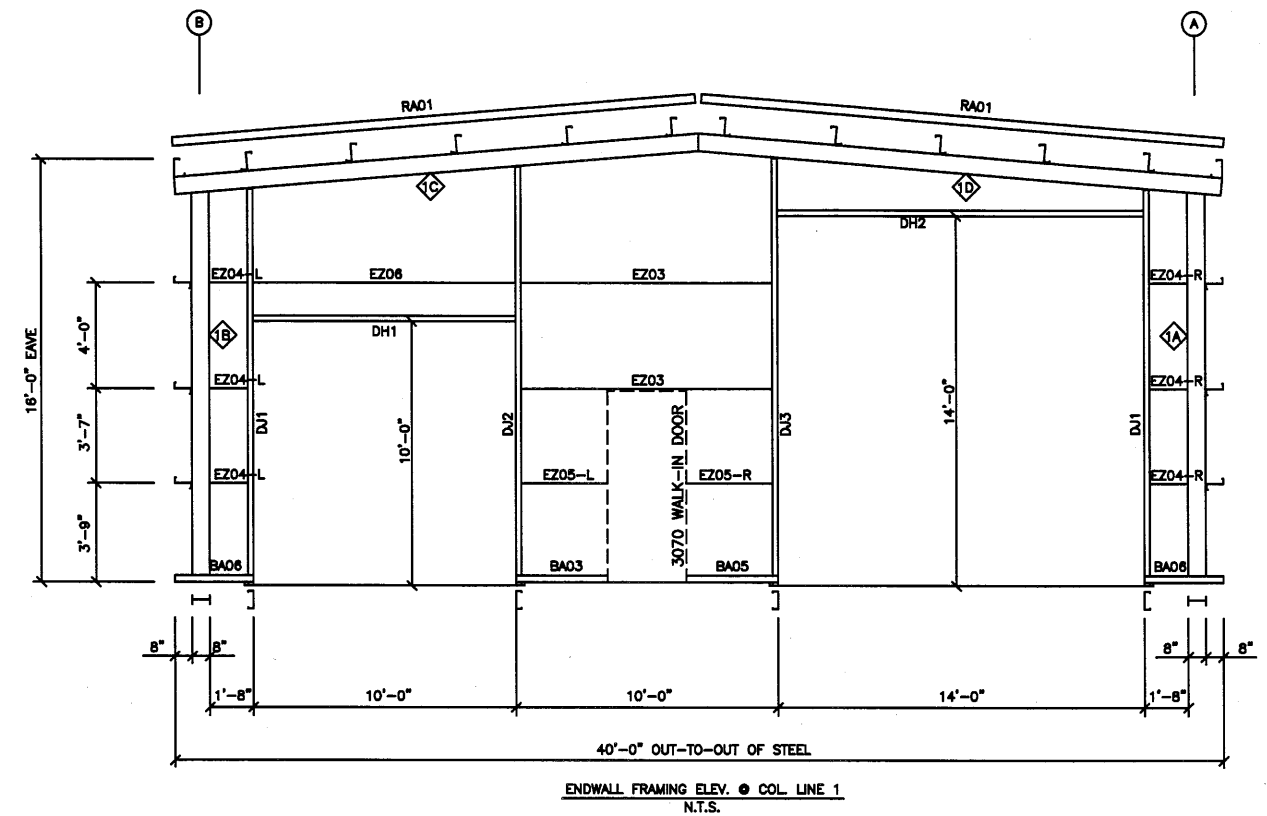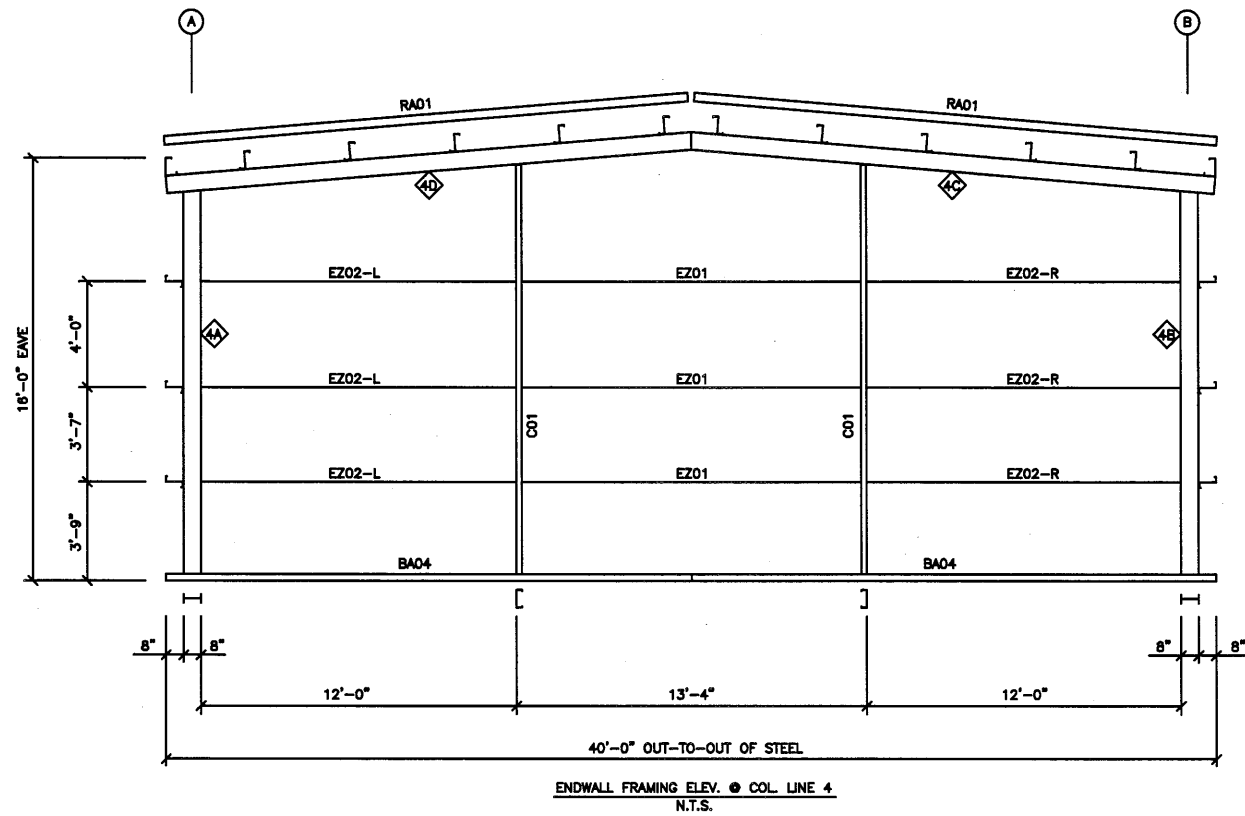


- 1A 1B 4A 4B W8 COLUMN
- 1C 1D 4C 4D W8 RAFTER
- 2A 2B 3A 3B W14 COLUMN
- 2C 2D 3C 3D W14 RAFTER

STEEL BUILDINGS

VALOR STEEL BUILDINGS
590 US HWY 98 - SUITE 3
DAPHNE, AL 36526
LOCAL (251) 379-8042
TOLL FREE (855) 55-VALOR
www.valorsteelbuildings.com

Bldg. Size: 40 x 60 x 16

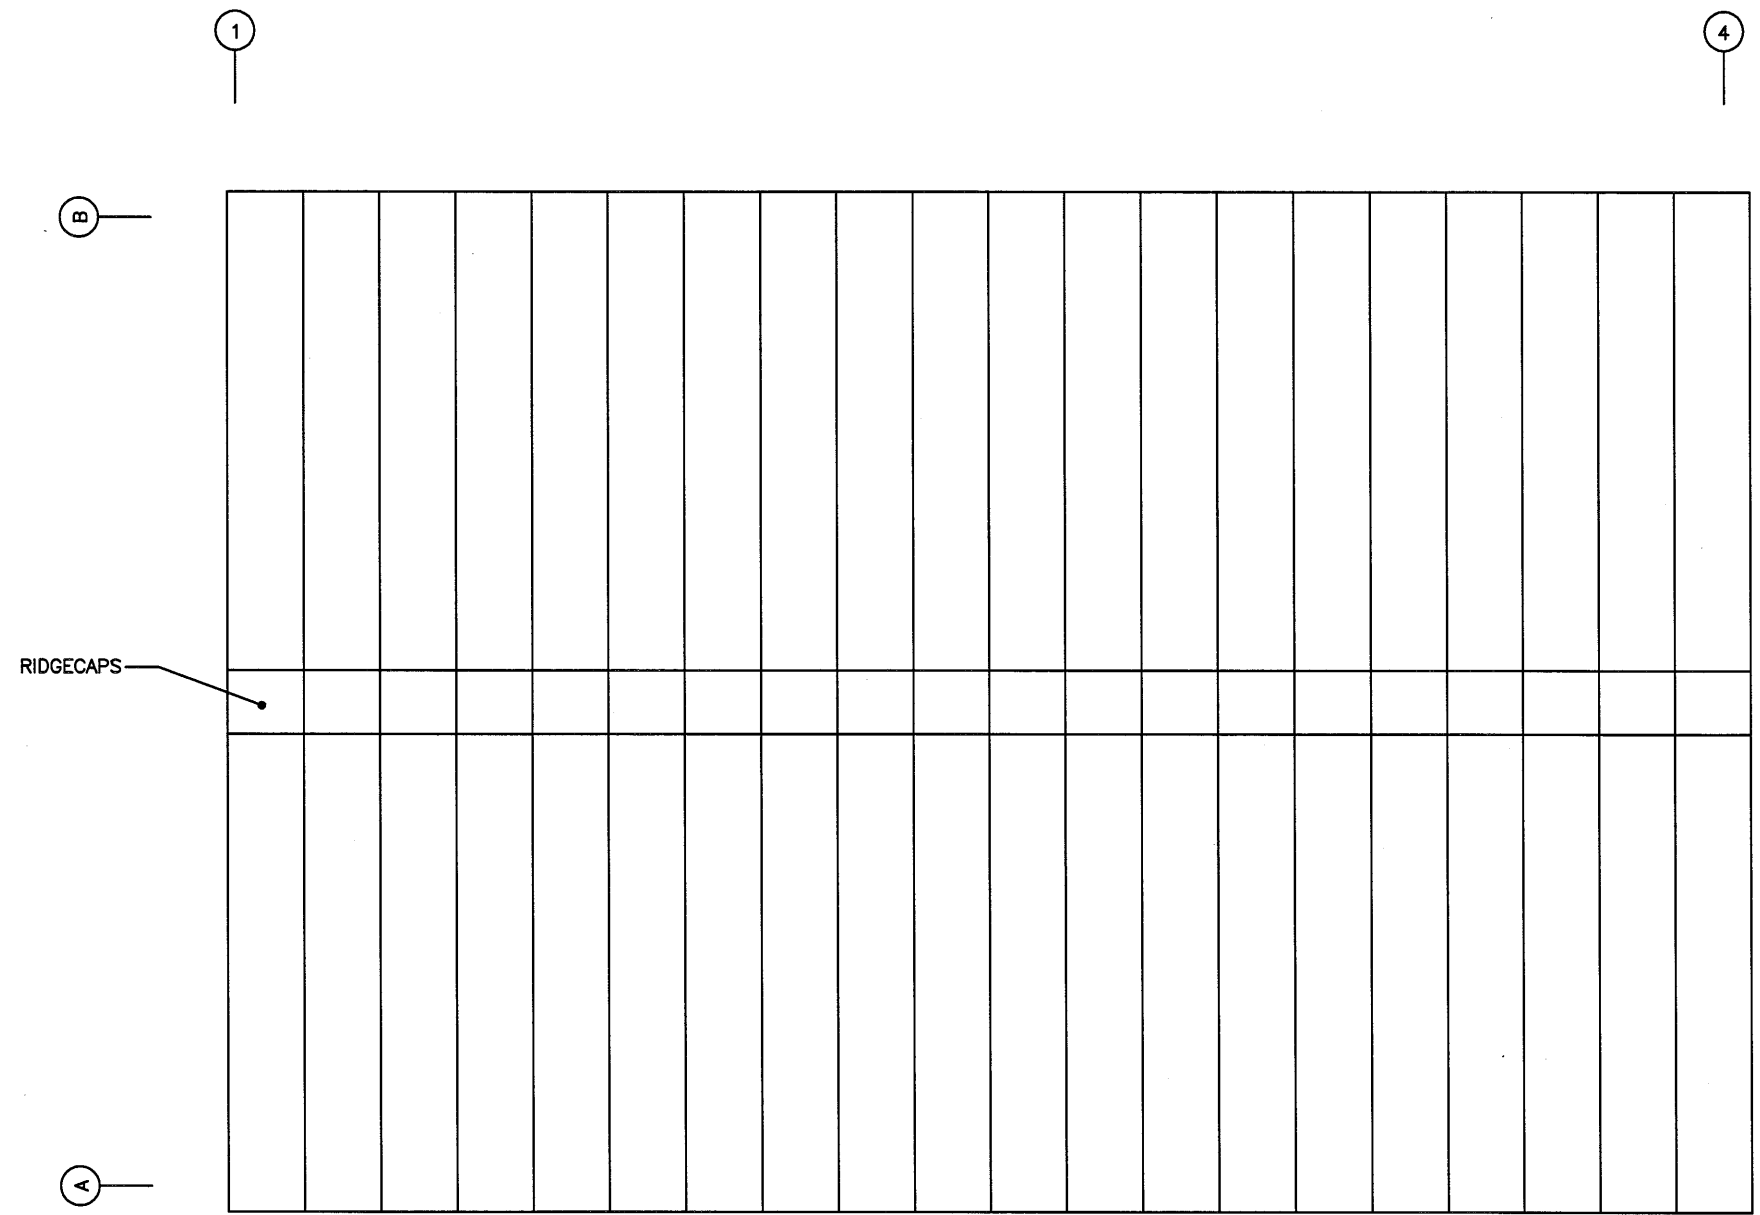

ROOF SHEETING PLAN
N.T.S.




VALOR STEEL BUILDINGS
590 US HWY 98 - SUITE 3
DAPHNE, AL 36526
LOCAL (251) 379-8042
TOLL FREE (855) 55-VALOR
www.valorsteelbuildings.com

Bldg. Size: 40 x 125 x 16

1

4

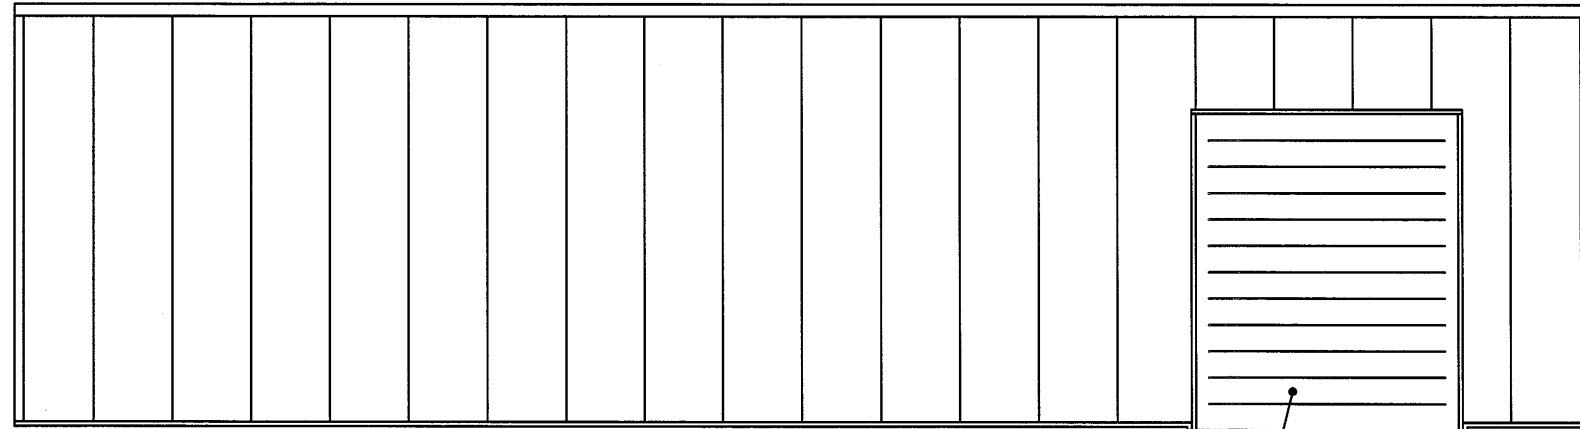


10 x 12 ROLL-UP DOOR

SIDEWALL SHEETED ELEV. @ COL. LINE A
N.T.S.

4

1

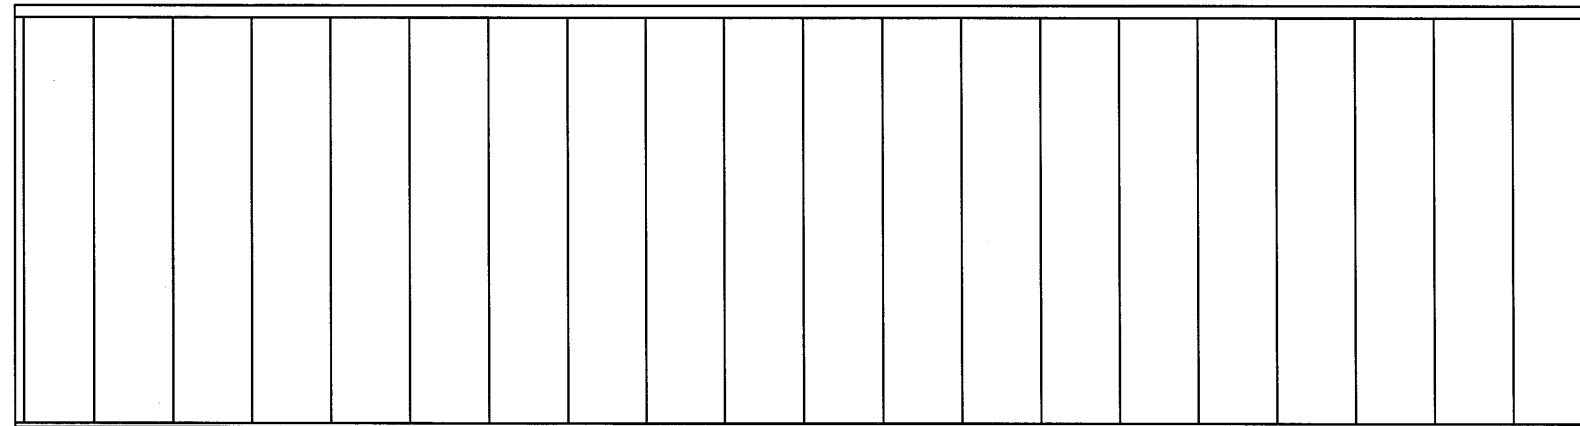


SIDEWALL SHEETED ELEV. @ COL. LINE B
N.T.S.




STEEL BUILDINGS

VALOR STEEL BUILDINGS
590 US HWY 98 - SUITE 3
DAPHNE, AL 36526
LOCAL (251) 379-8042
TOLL FREE (855) 55-VALOR
www.valorsteelbuildings.com

Bldg. Size: 40 x 60 x 16

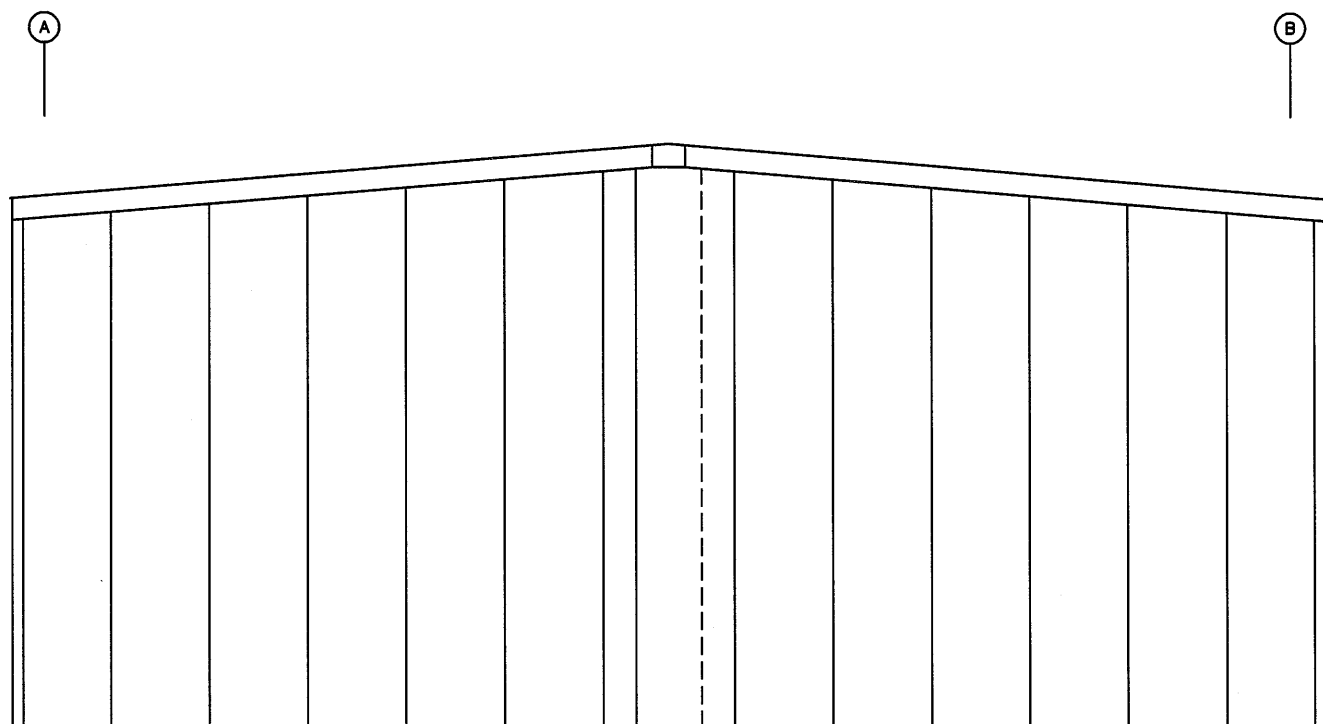


ENDWALL SHEETED ELEV. @ COL. LINE 4
N.T.S.

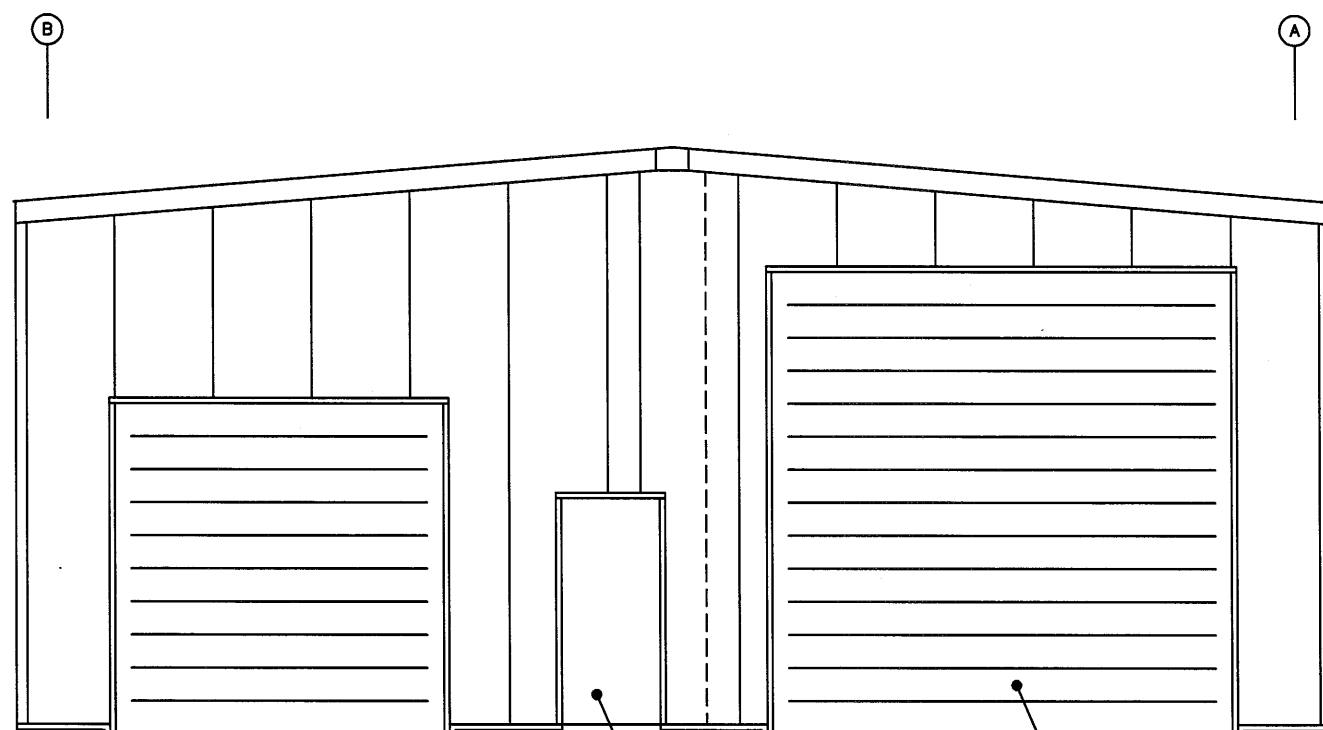

3070 WALK-IN DOOR

14 x 14 ROLL-UP DOOR

ENDWALL SHEETED ELEV. @ COL. LINE 1
N.T.S.

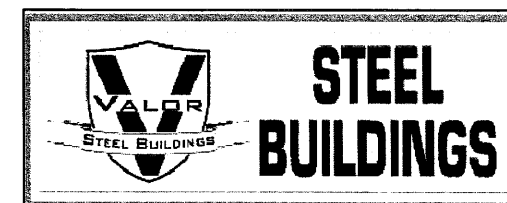

STEEL BUILDINGS

VALOR STEEL BUILDINGS
590 US HWY 98 - SUITE 3
DAPHNE, AL 36526
LOCAL (251) 379-8042
TOLL FREE (855) 55-VALOR
www.valorsteelbuildings.com

Bldg. Size: 40 x 60 x 16